

Appendix H Typical Cross Sections and Profiles for Alternatives

This page intentionally left blank

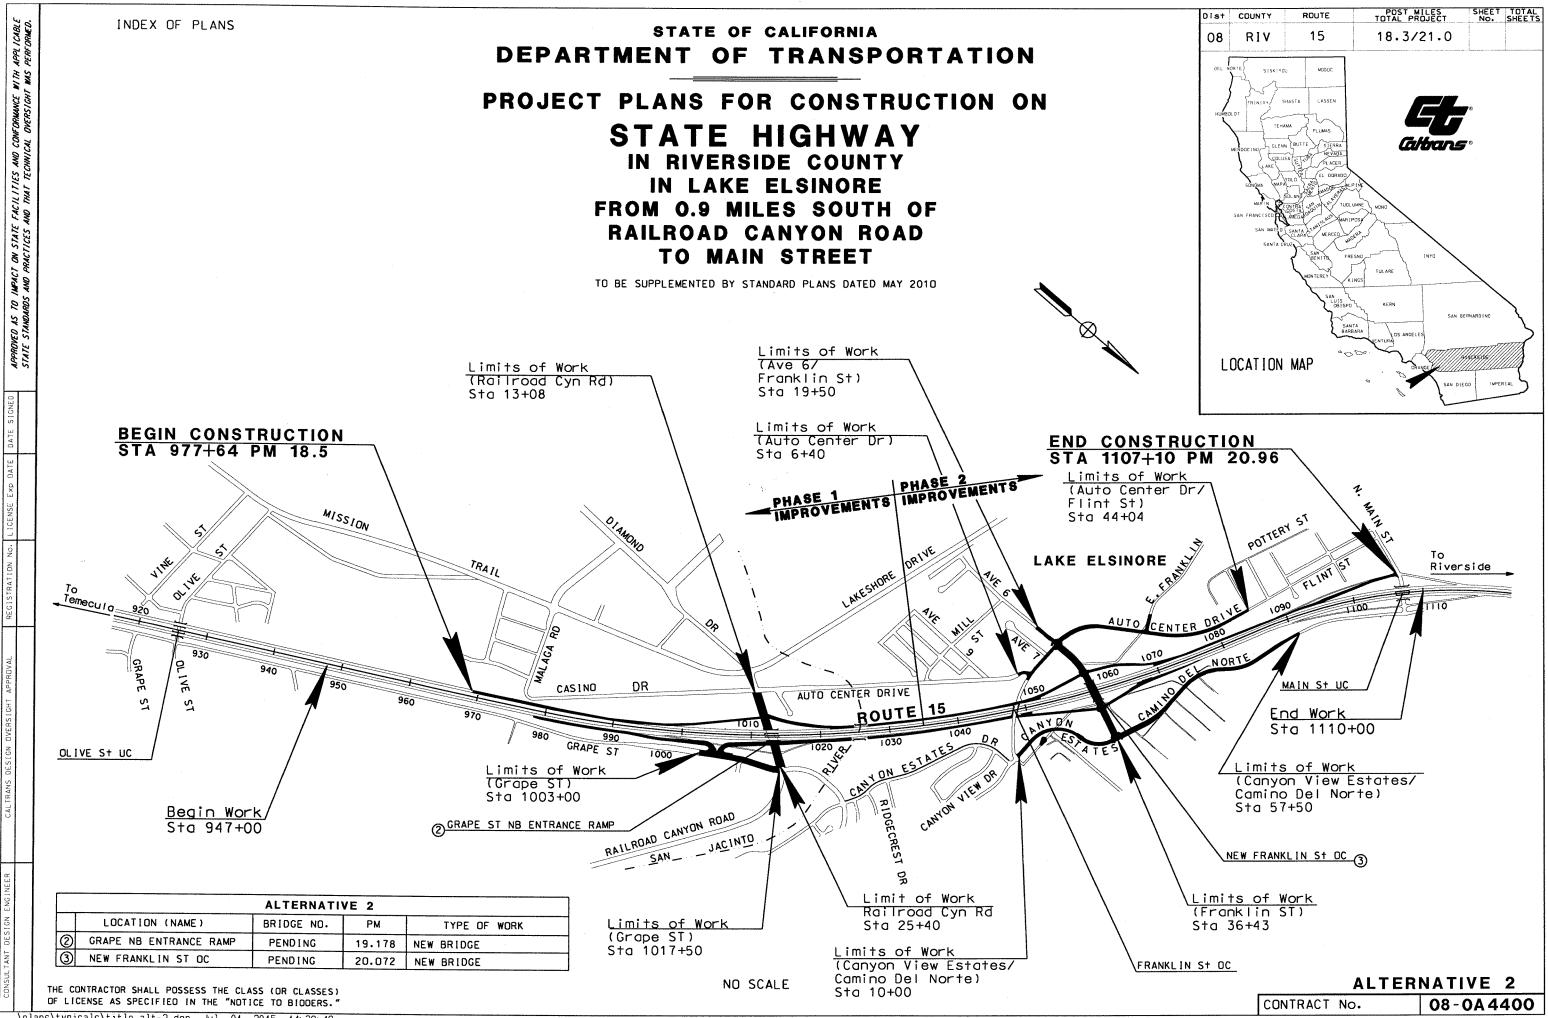


...\plans\typicals\title_alt-2.dgn Jul. 01, 2015 14:38:48

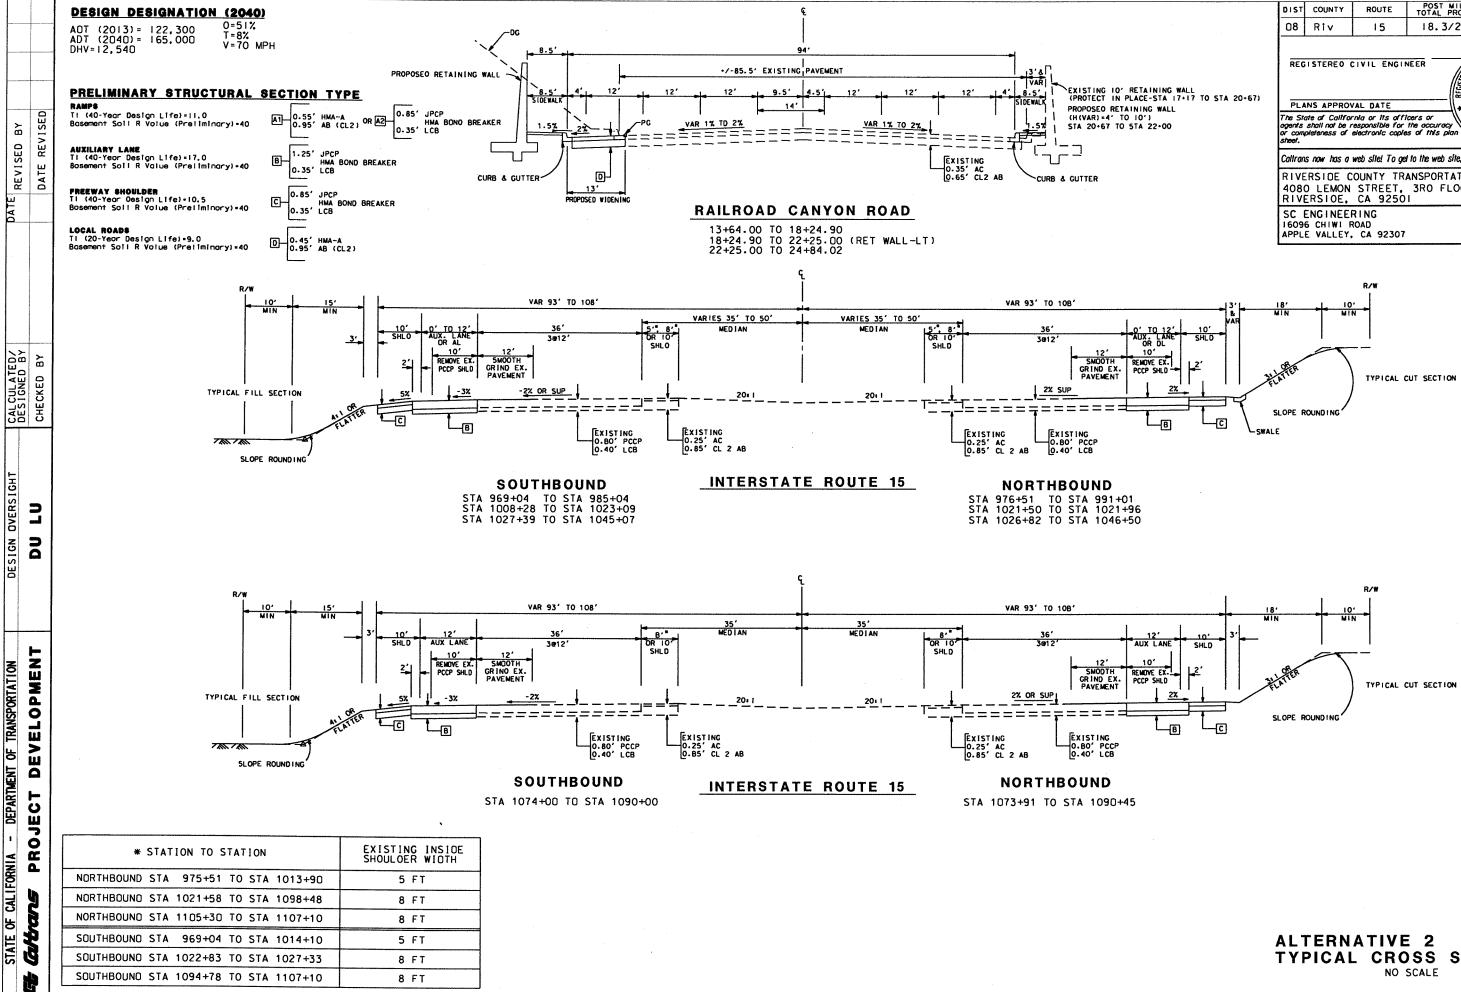

...\typicals\alt-2_typ_01.dgn Jul. 01, 2015 14:38:50


	DIST	COUNTY	ROUTE	POST MILES TOTAL PROJECT	SHEET	TOTAL			
	08	Riv	15	18.3/21.0					
NG WALL A 17+17 TO STA 20+67)	REG	REGISTEREO CIVIL ENGINEER							
ALL	PLA	NS APPRO	AL DATE	NQ	3/31/16	·/+/			
			rnia or its offi responsible for	icers or	CIVII .	/\$//			
00				es of this plan	OF CALIFO				
00	or com sheet.	pleteness of	electronic copie	t to the web sile, go to: I					
00	or com sheet. Caltran RIVE 408	s now has a RSIDE O LEMON	electronic copie web site! To ge	to the web site, go to: I ANSPORTATION 3RO FLOOR	ttp://www	v.dot.ca.gov			

TYPICAL CROSS SECTIONS X - 1

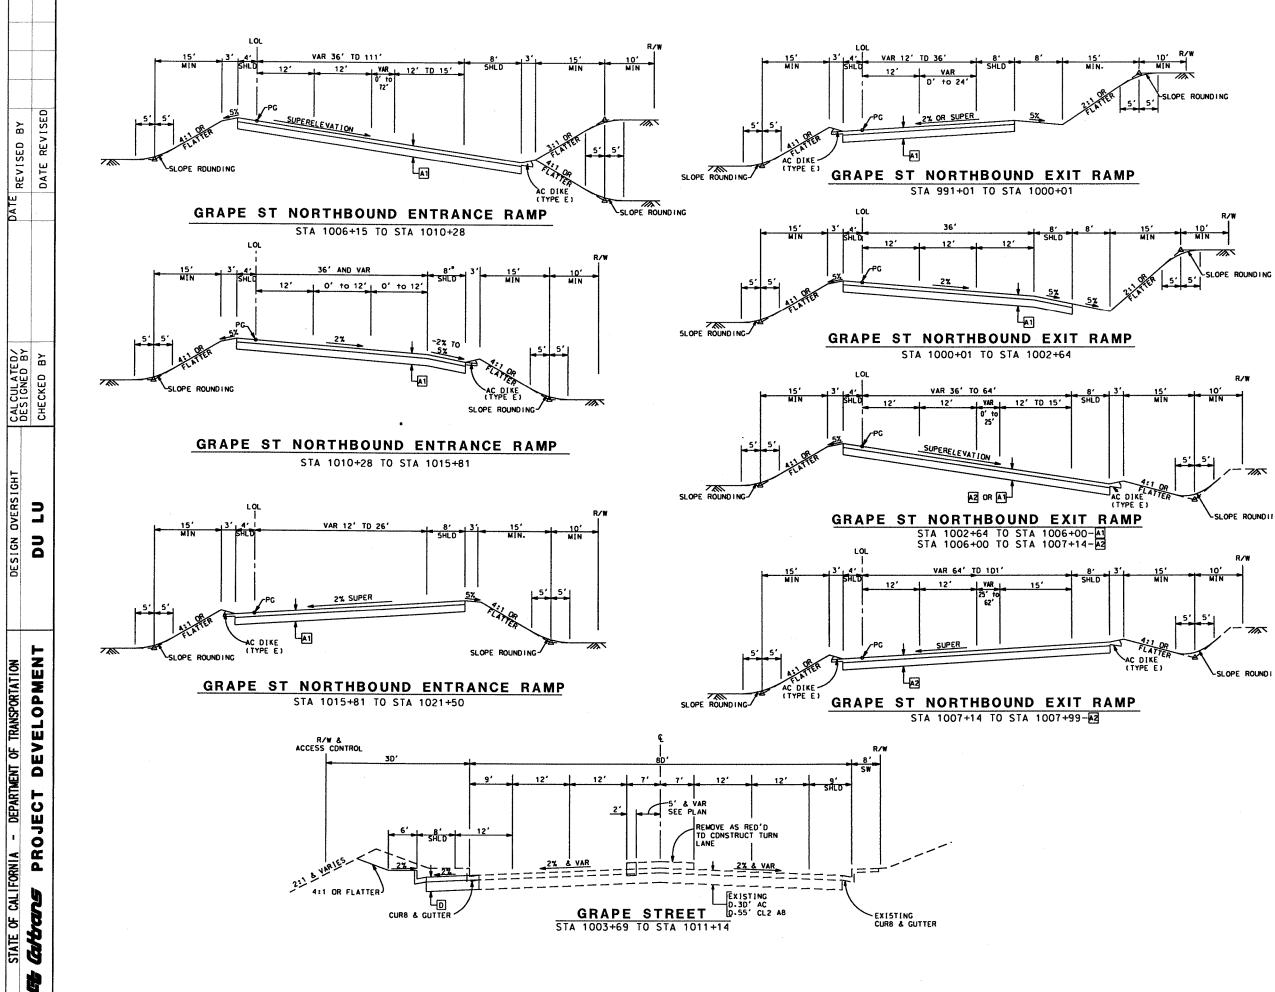

	DIST	COUNTY	ROUTE	POST MILES TOTAL PROJECT	SHEET No	TOTAL SHEETS	
	08	Riv	15	18.3/21.0			
R/₩ ━━┥	REGISTERED CIVIL ENGINEER						
OPE ROUNDING	PLA	NS APPRON	AL DATE	No	3/31/1	<u>5</u> /≠/L	
	The State of California or its officers or agents shall not be responsible for the accuracy or completeness of electronic copies of this plan sheet.						
	Caltran	s now has a	web site! To ge	t to the web site, go to: h	ttp://www	v.dat.ca.gov	
	408	D LEMON		ANSPORTATION 3RD FLOOR 1	COMMI	SSION	
R/W	SC ENGINEERING 16096 CHIWI ROAD APPLE VALLEY, CA 92307						
	L						


ALTERNATIVE 2 TYPICAL CROSS SECTIONS NO SCALE X-2

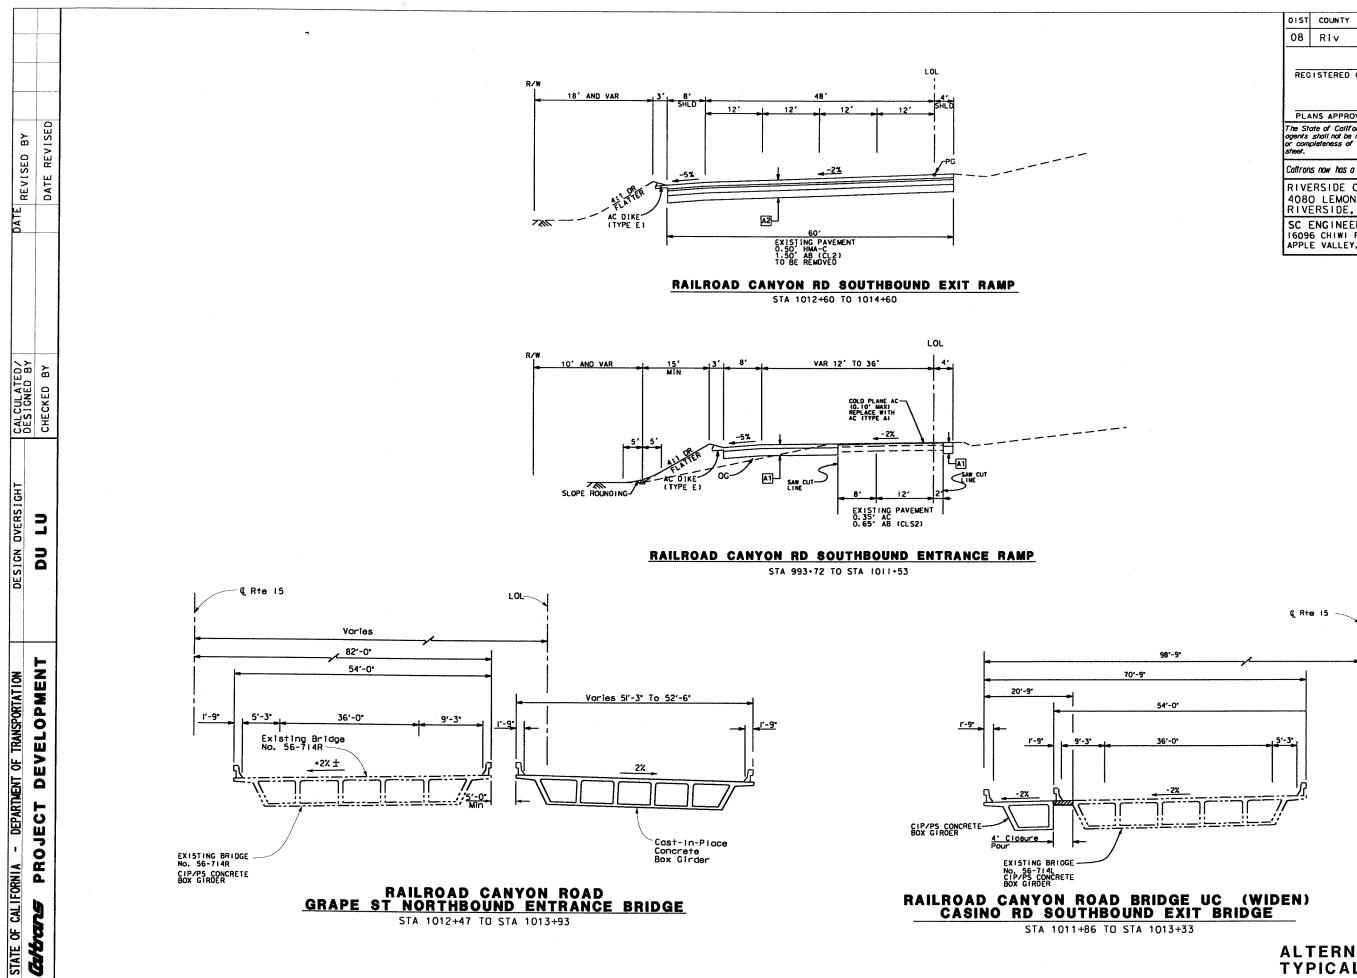

빙


OIST	COUNTY	ROUTE		MILES	SHEET NO	TOTAL SHEETS
08	Riv	15	18.	3/21.0		
REGISTERED CIVIL ENGINEER						
Cattron	s now has a	web site! To ge	t to the web	site, go to: h	ttp://www	v.dot.ca.gov
RIVERSIDE COUNTY TRANSPORTATION COMMISSION 4080 LEMON STREET, 3RD FLOOR RIVERSIDE, CA 92501						
1609	ENGINEE 6 CHIWI F E VALLEY,					

ALTERNATIVE 2 Typical cross sections NO SCALE X - 3

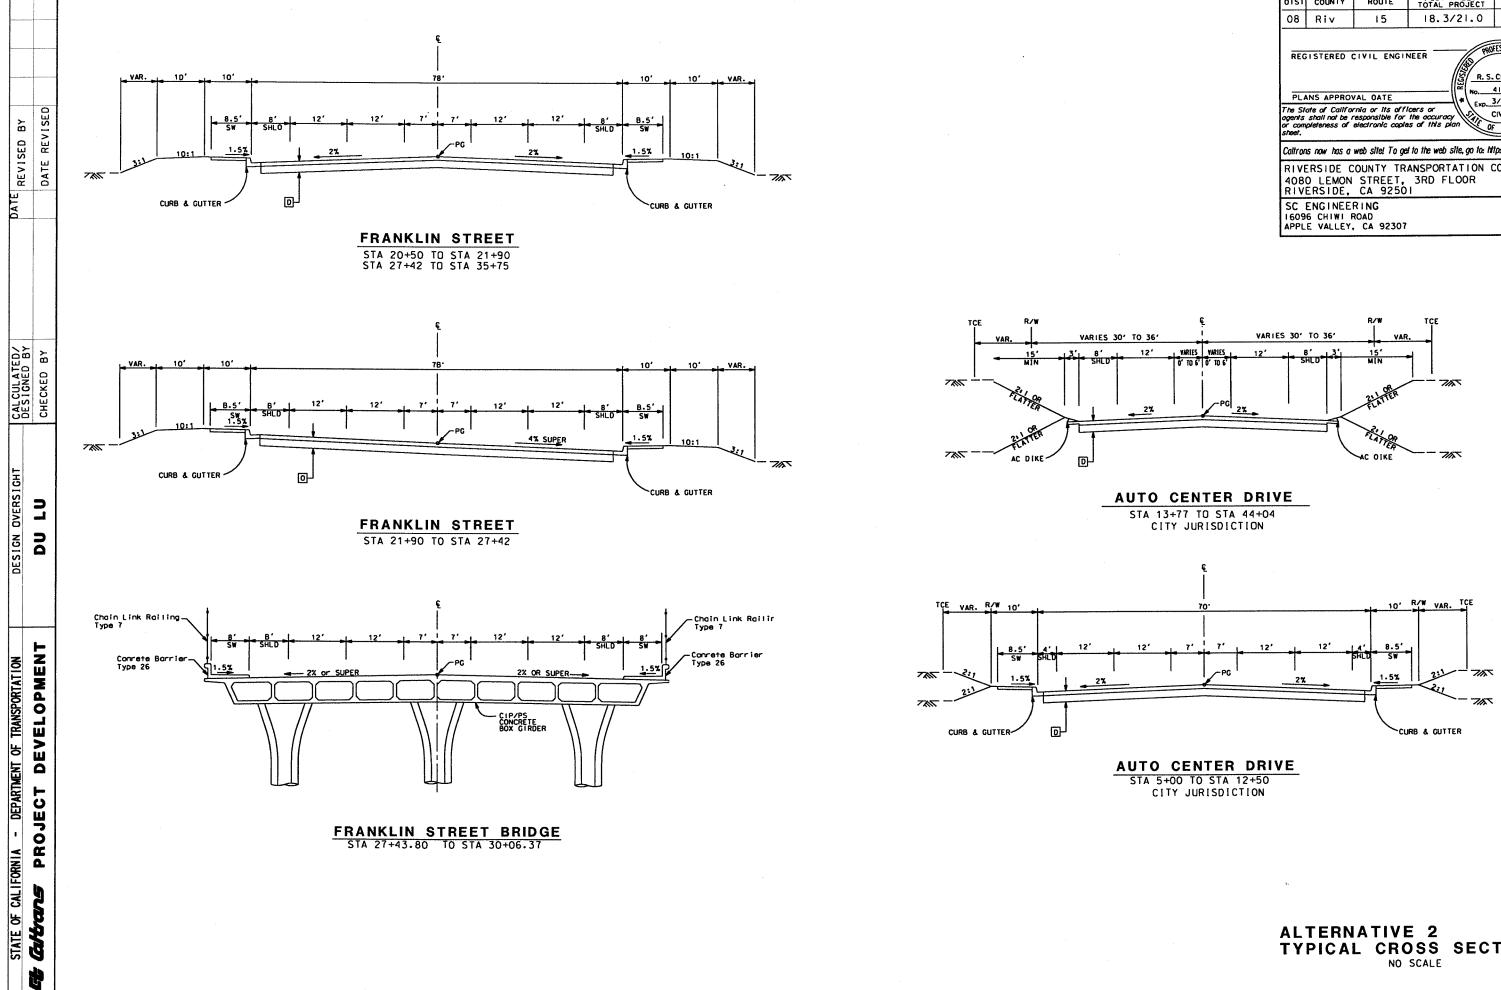


...\typicals\alt-2_typ_04.dgn Jul. 01, 2015 14:38:52

			·····			
01ST	COUNTY	ROUTE	POST I TOTAL F		NO	TOTAL SHEETS
08	Riv	15	18.3/	21.0		
REGISTERED CIVIL ENGINEER PLANS APPROVAL DATE The State of California or its officers or ogenis shall not be responsible for the accuracy or completeness of electronic copies of this plan						
Cattron	s now has a	web site! To ge	t to the web s	site, go to: hi	tp://www	v.dot.ca.gov
RIVERSIDE COUNTY TRANSPORTATION COMMISSION 4080 LEMON STREET, 3RD FLOOR RIVERSIDE, CA 92501						
1609	ENGINEE 6 CHIWI F E VALLEY,					

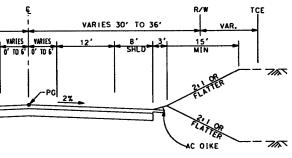


TYPICAL CROSS SECTIONS

X - 4

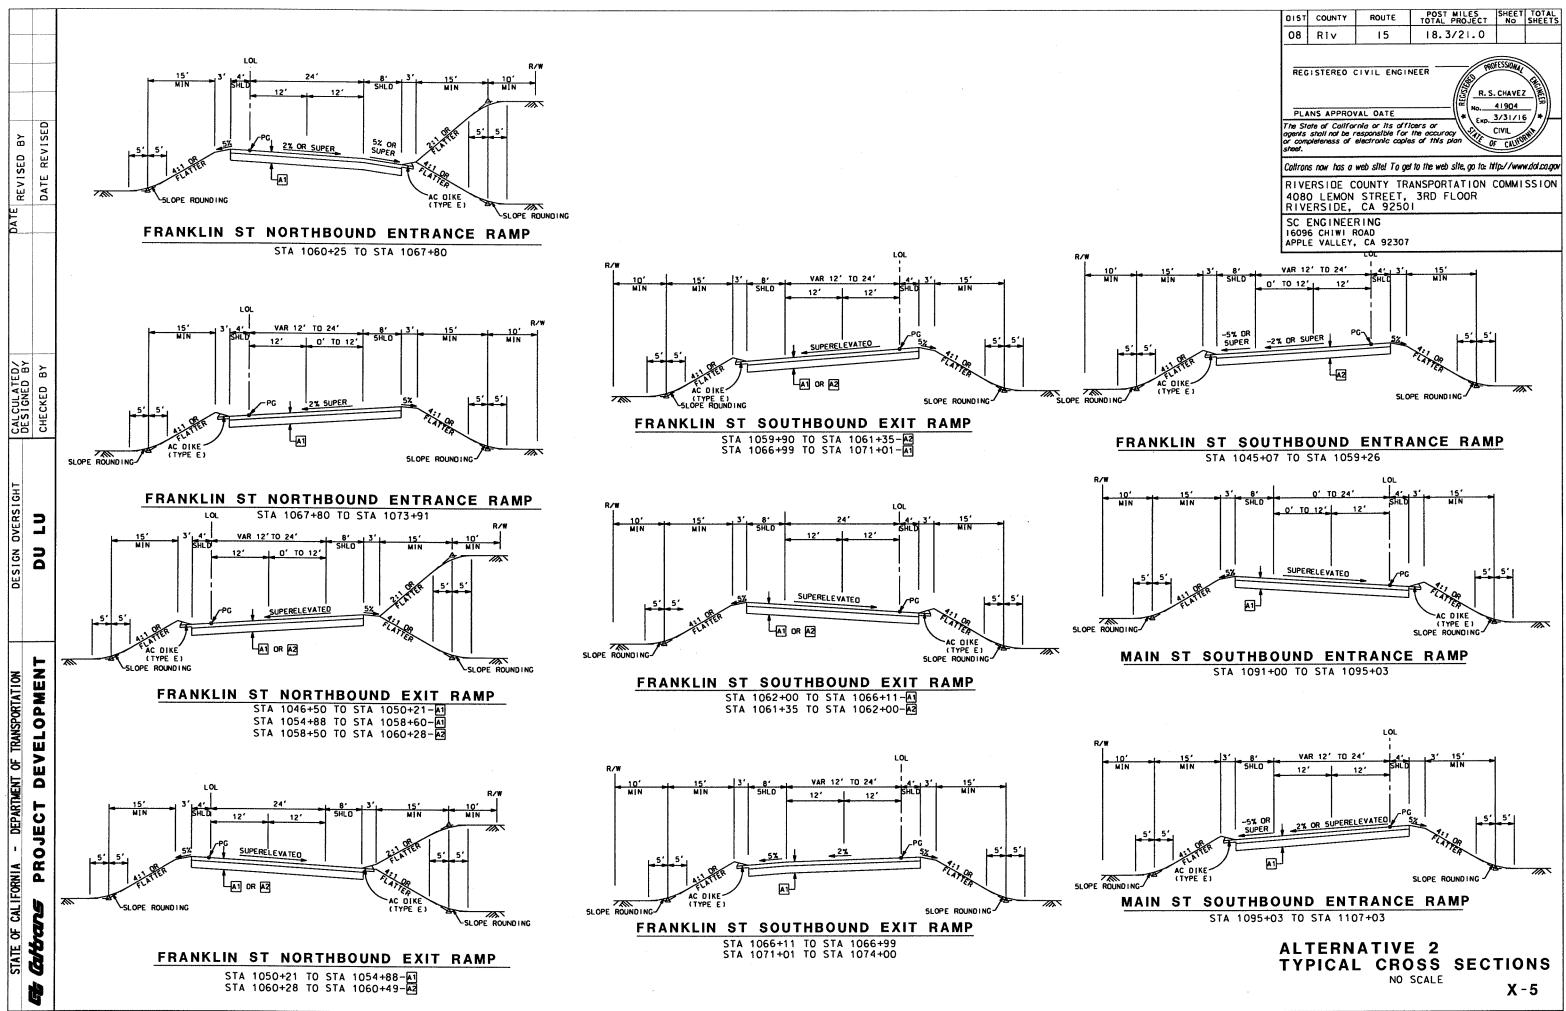


^{...\}typicals\alt-2_typ_05.dgn Jul. 01, 2015 14:38:52

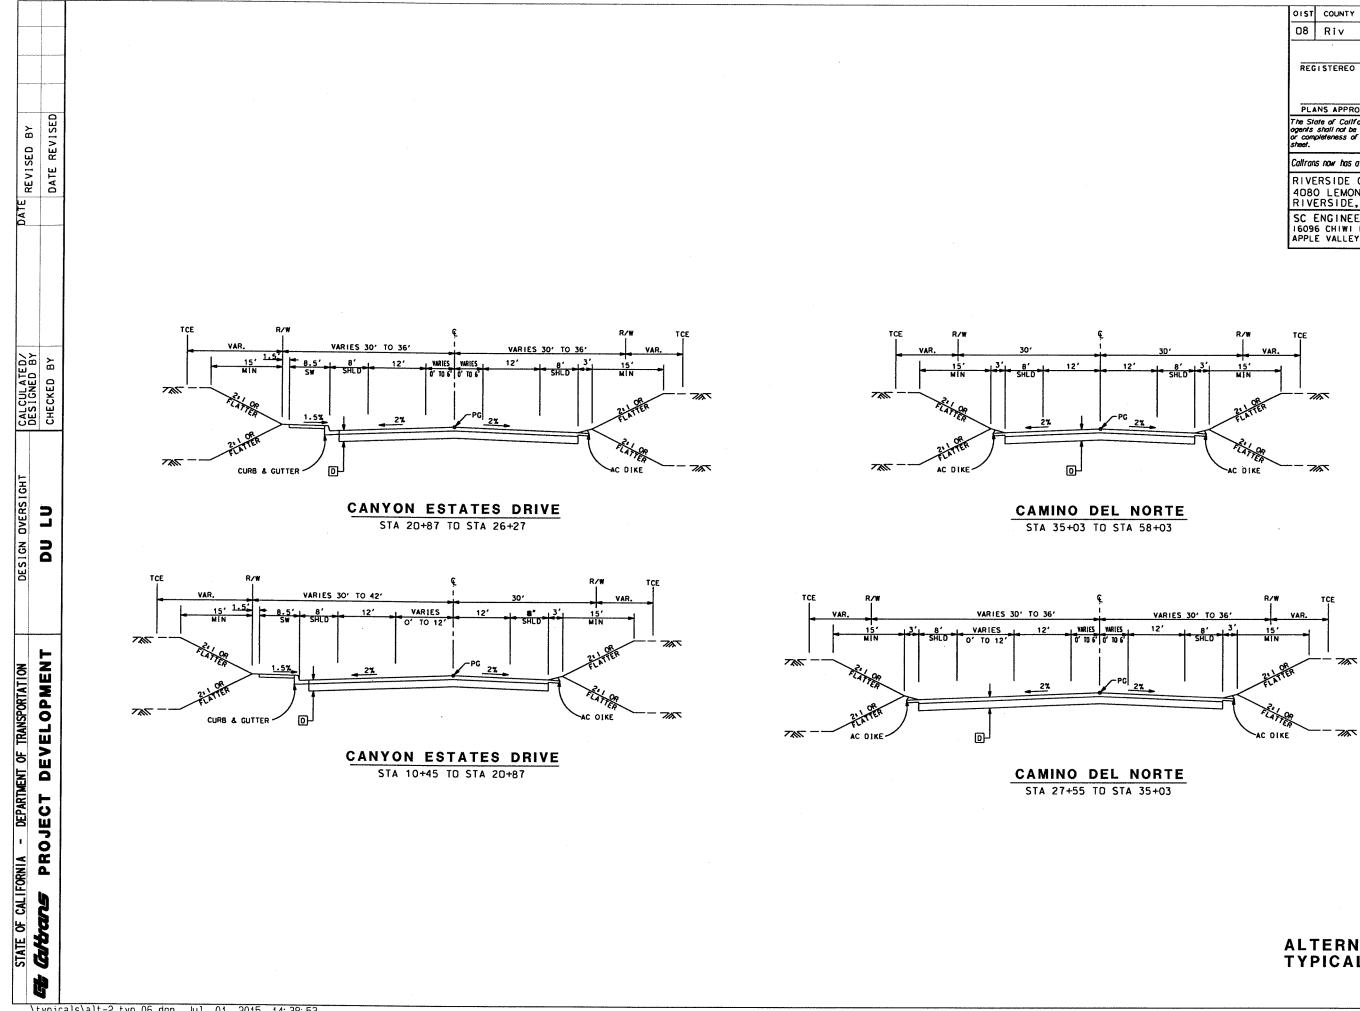

...\typicals\alt-2_typ_06.dgn Jul. 01, 2015 14:38:53


OIST	COUNTY	ROUTE	POST I TOTAL P	ROJECT	SHEET NO	TOTAL SHEETS
08	Riv	15	18.3/	21.0		
REGISTEREO CIVIL ENGINEER PLANS APPROVAL DATE The State of California or Its officers or or completeness of electronic copies of this plan sheet.						
Caltran	s now has a	web site! Ta ge	t to the web s	ite, go to: h	tp://www	v.dot.ca.gov
RIVERSIDE COUNTY TRANSPORTATION COMMISSION 4080 LEMON STREET, 3RD FLOOR RIVERSIDE, CA 92501						
1609	ENGINEE 6 CHIWI F E VALLEY,					


ALTERNATIVE 2 TYPICAL CROSS SECTIONS X - 6

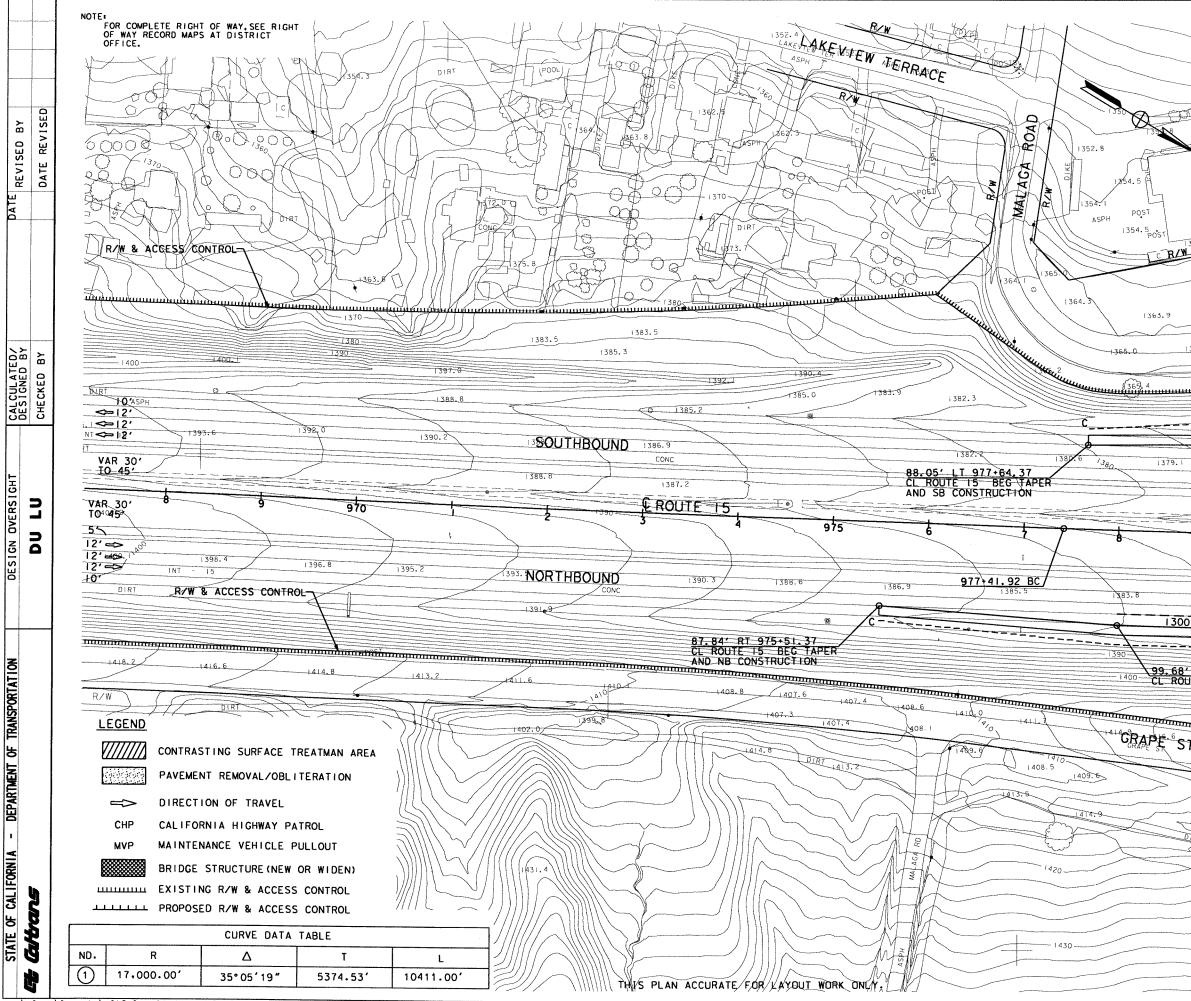



...\plans\layouts\alt2_lay_01 dgn Jul 01, 2015 14:38:56


POST MILES SHEET TOTAL TOTAL PROJECT NO SHEETS ROUTE DIST COUNTY 08 Riv 18.3/21.0 15 PROFESSION REGISTERED CIVIL ENGINEER R. S. CHAVEZ 41904 PLANS APPROVAL DATE Exp. 3/31/16 The State of California or its officers or agents shall not be responsible for the occuracy or completeness of electronic copies of this plan CIT CIVIL OF CALIFOR CONC Caltrans now has a web site! To get to the web site, go to: http://www.dot.co.gov RIVERSIDE COUNTY TRANSPORTATION COMMISSION 4080 LEMON STREET, 3RD FLOOR RIVERSIDE, CA 92501 SC ENGINEERING 16096 CHIWI ROAD APPLE VALLEY, CA 92307 354.8 1359.1 360 1365. 1366.3 DRIVE R/W & ACCESS CONTROL-365.7 CASYNO 63.6. 1364, 1365.2 ununununununun 1375.3 TAPER 501 <<u>10'</u> <<u>12'</u> <=12' SHEE (\mathbf{D}) 375 374000 12 CONC 12 5く VAR 30 TO 45' 980 VAR 30 982. TO 45 55 12'-> 1384.0 380.8 1379 12' 23 S 12'=> 1300' DECELERATION LANE 1/2' -> CHL CHL _____ ₹ 99.68' RT 978+01.37 CL ROUTE 15 END TAPER R/W & ACCESS CONTROL-CRAPE STREET + 419-28 minimum 1420 419 1421. ALL DIMENSIONS ARE IN FEET UNLESS OTHERWISE SHOWN PHASE 1 PROJECT **ALTERNATIVE 2** LAYOUT SCALE: 1=50' L-1

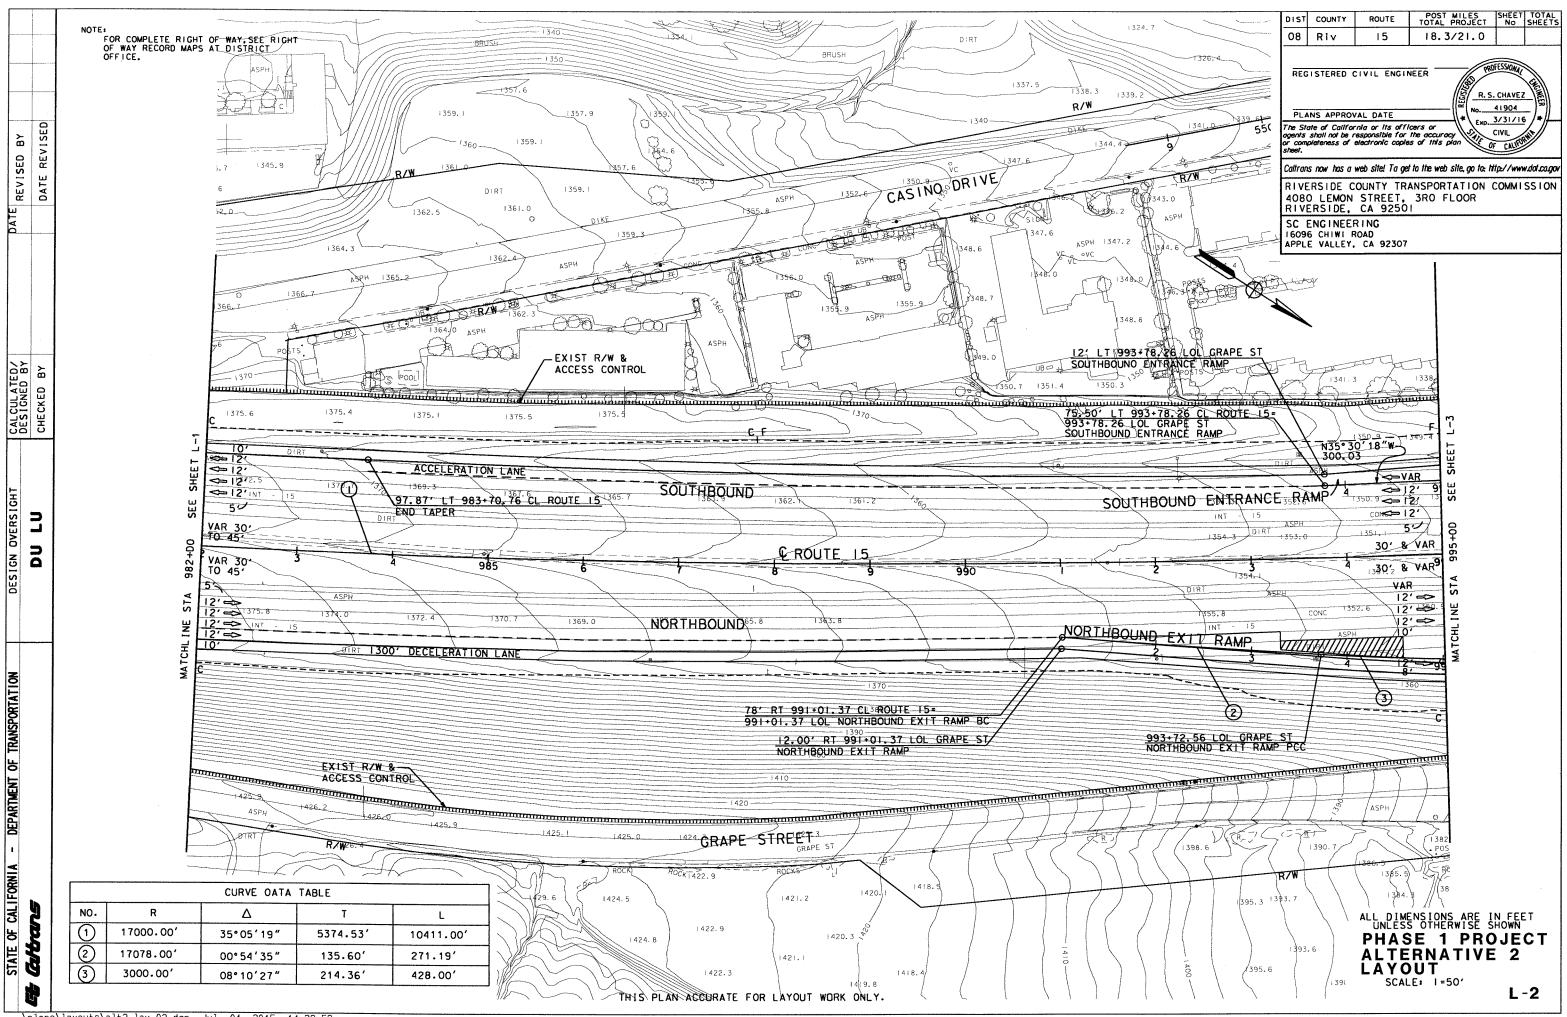

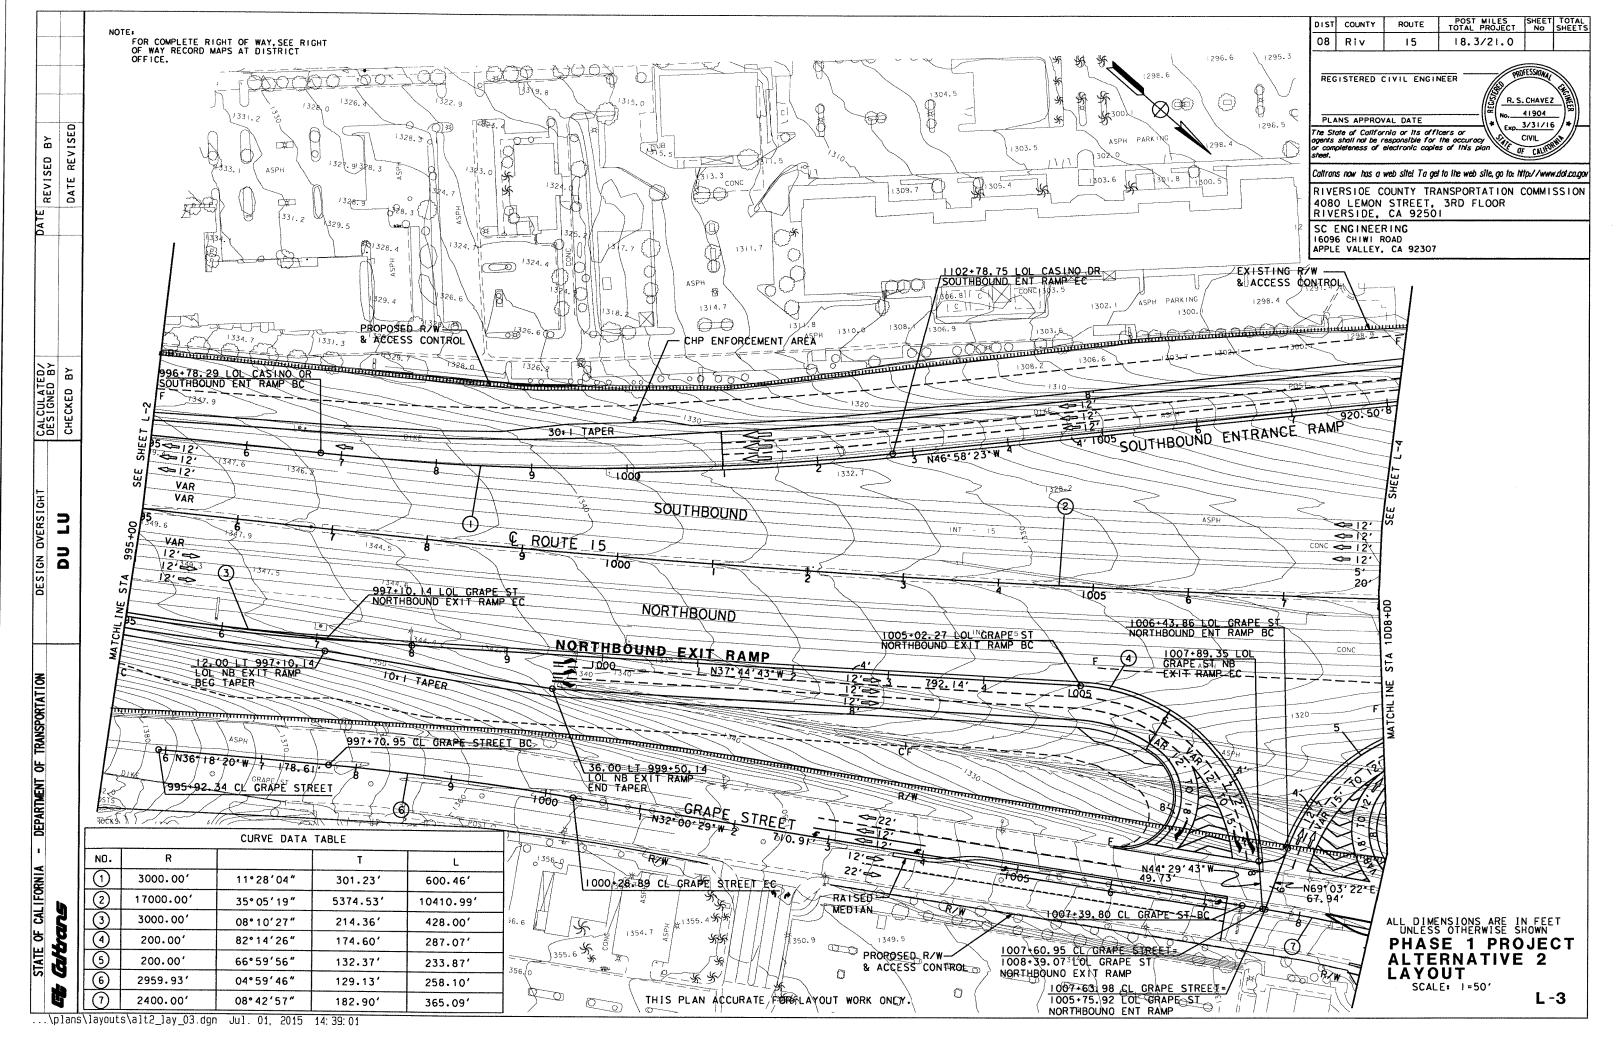


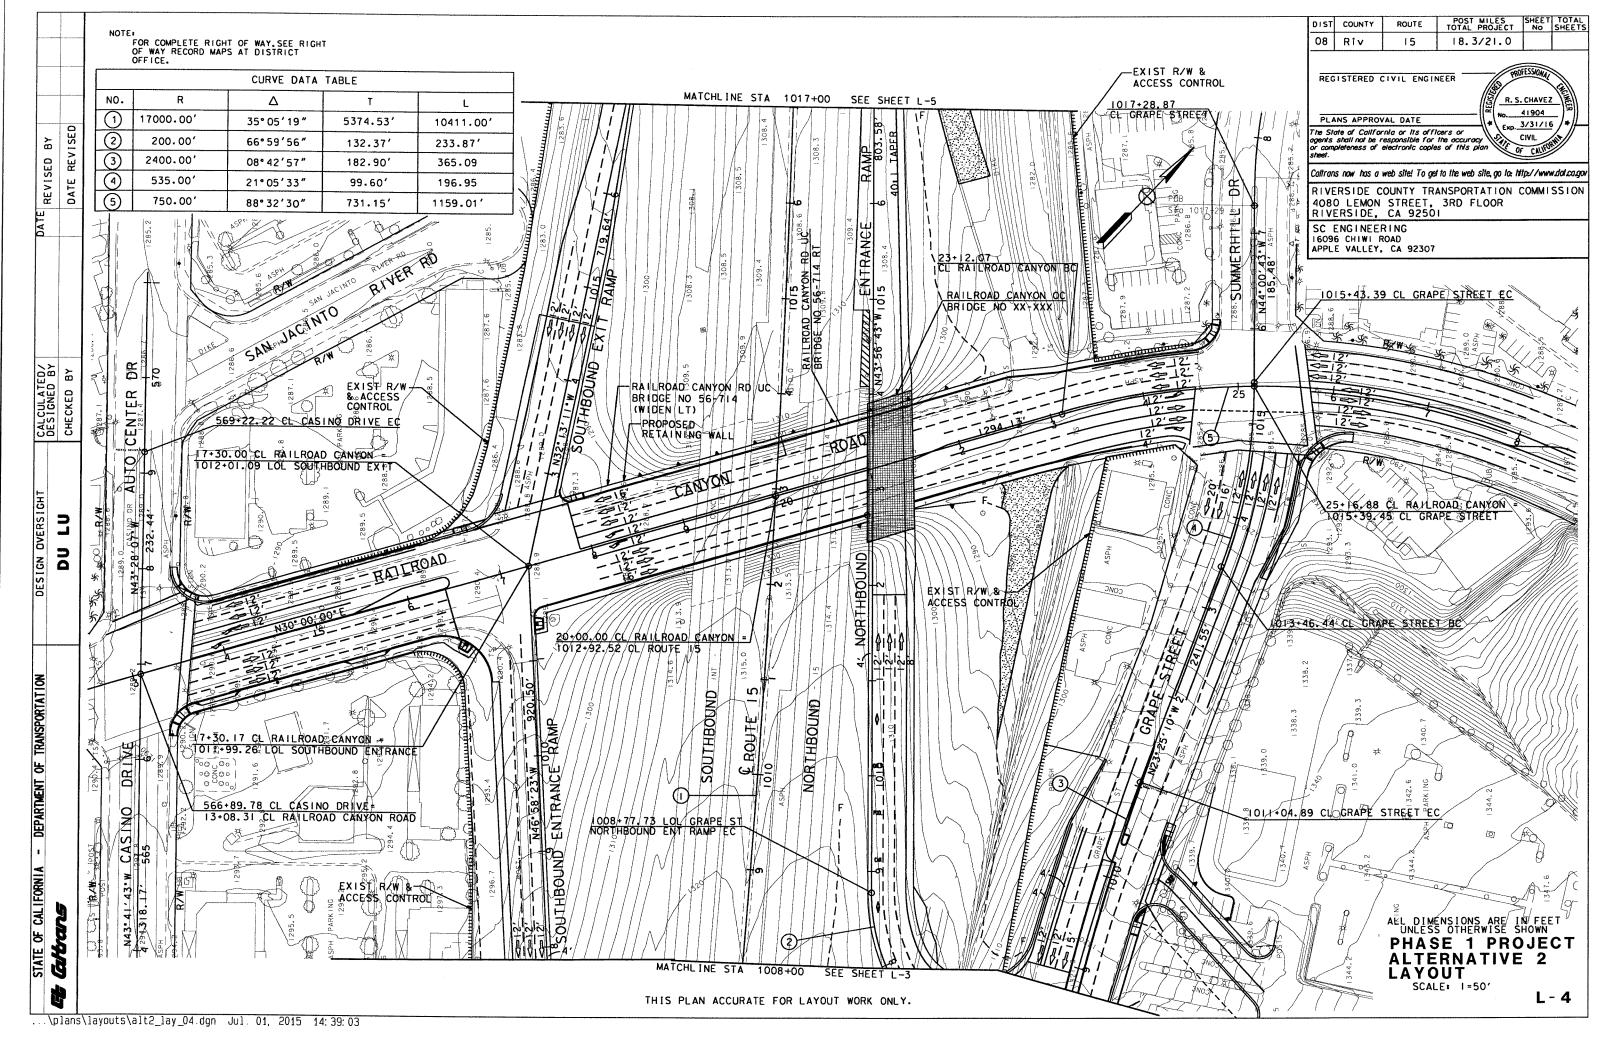


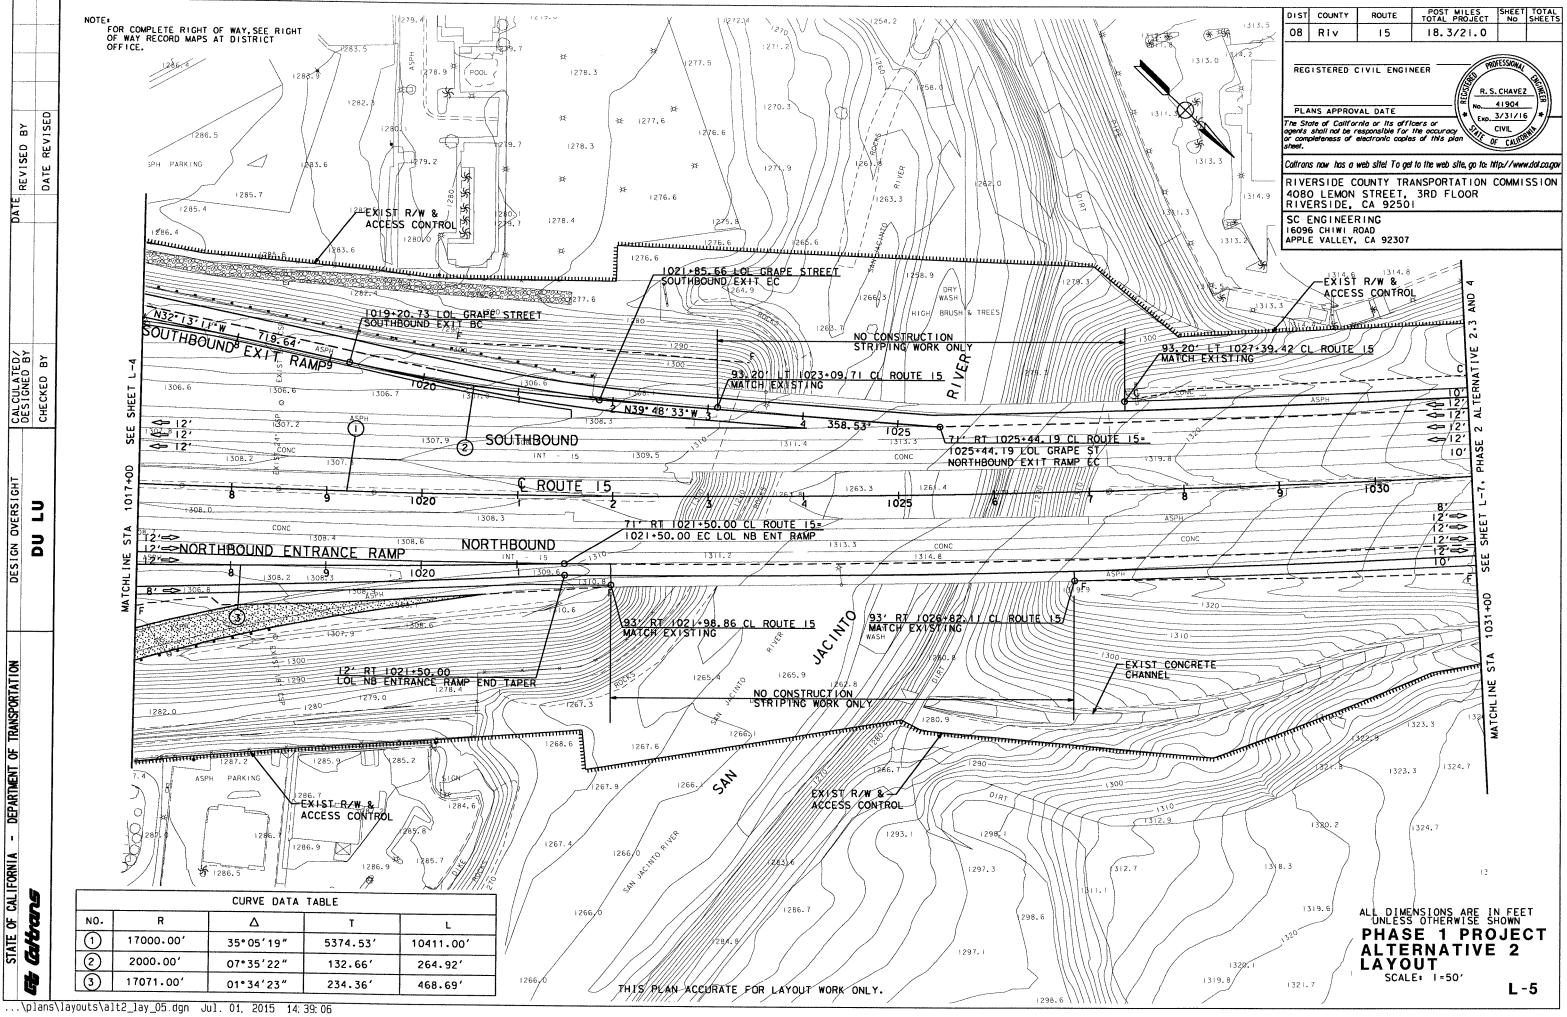

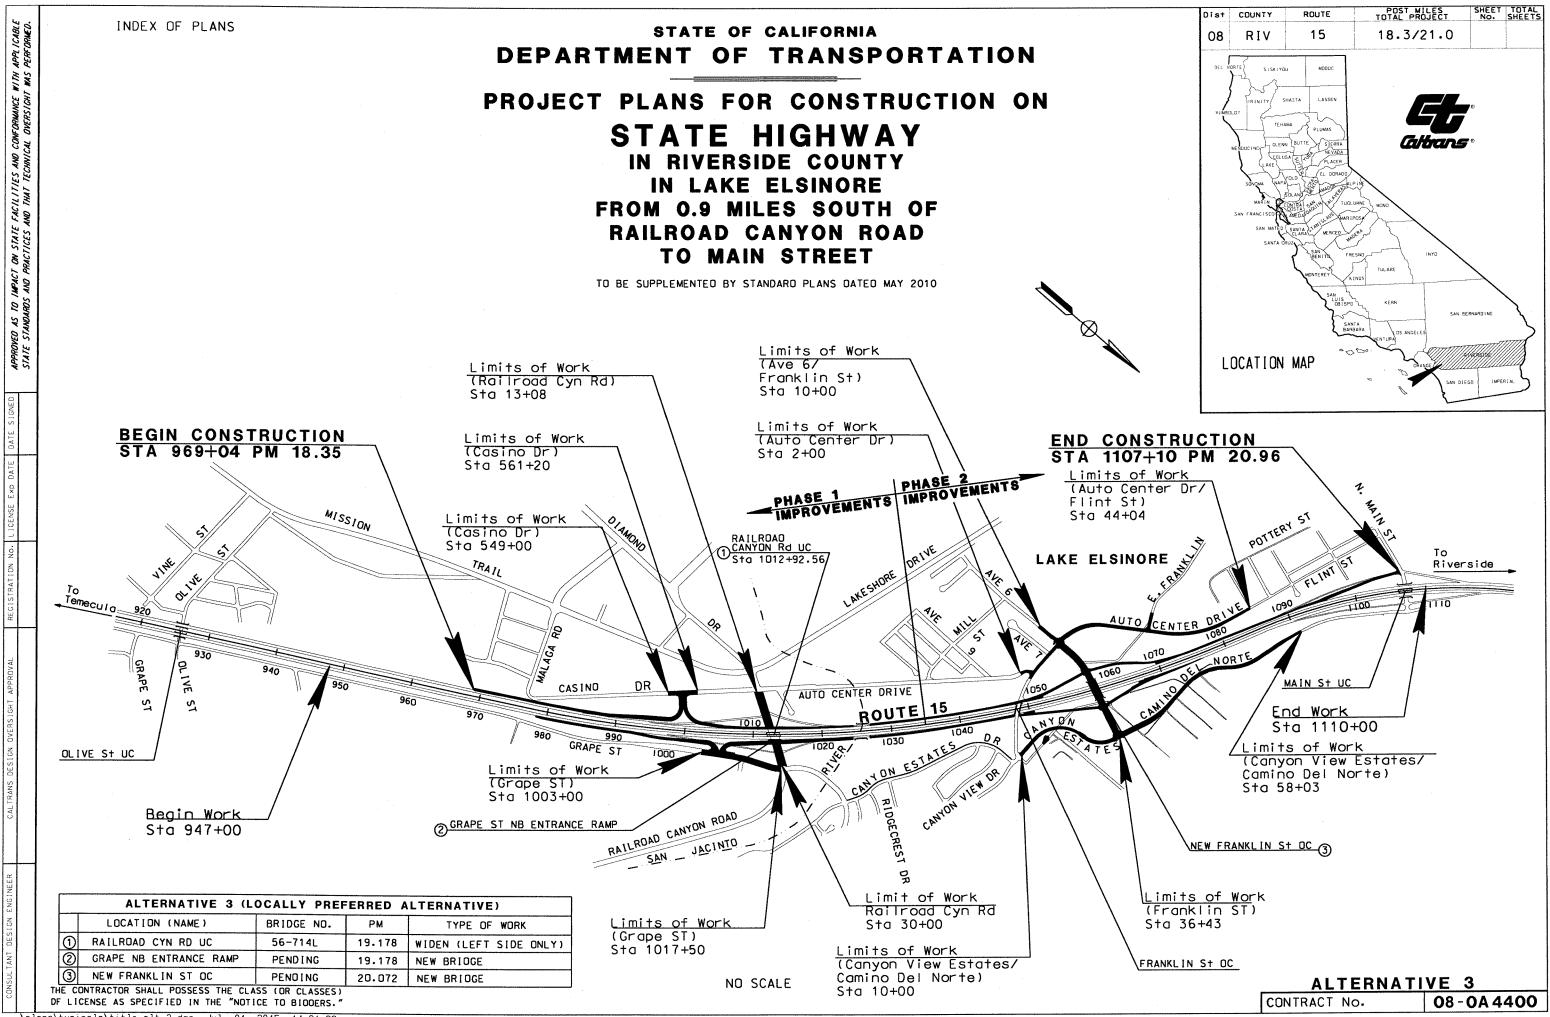


...\plans\typicals\title_alt-3.dgn Jul. 01, 2015 14: 31: 32

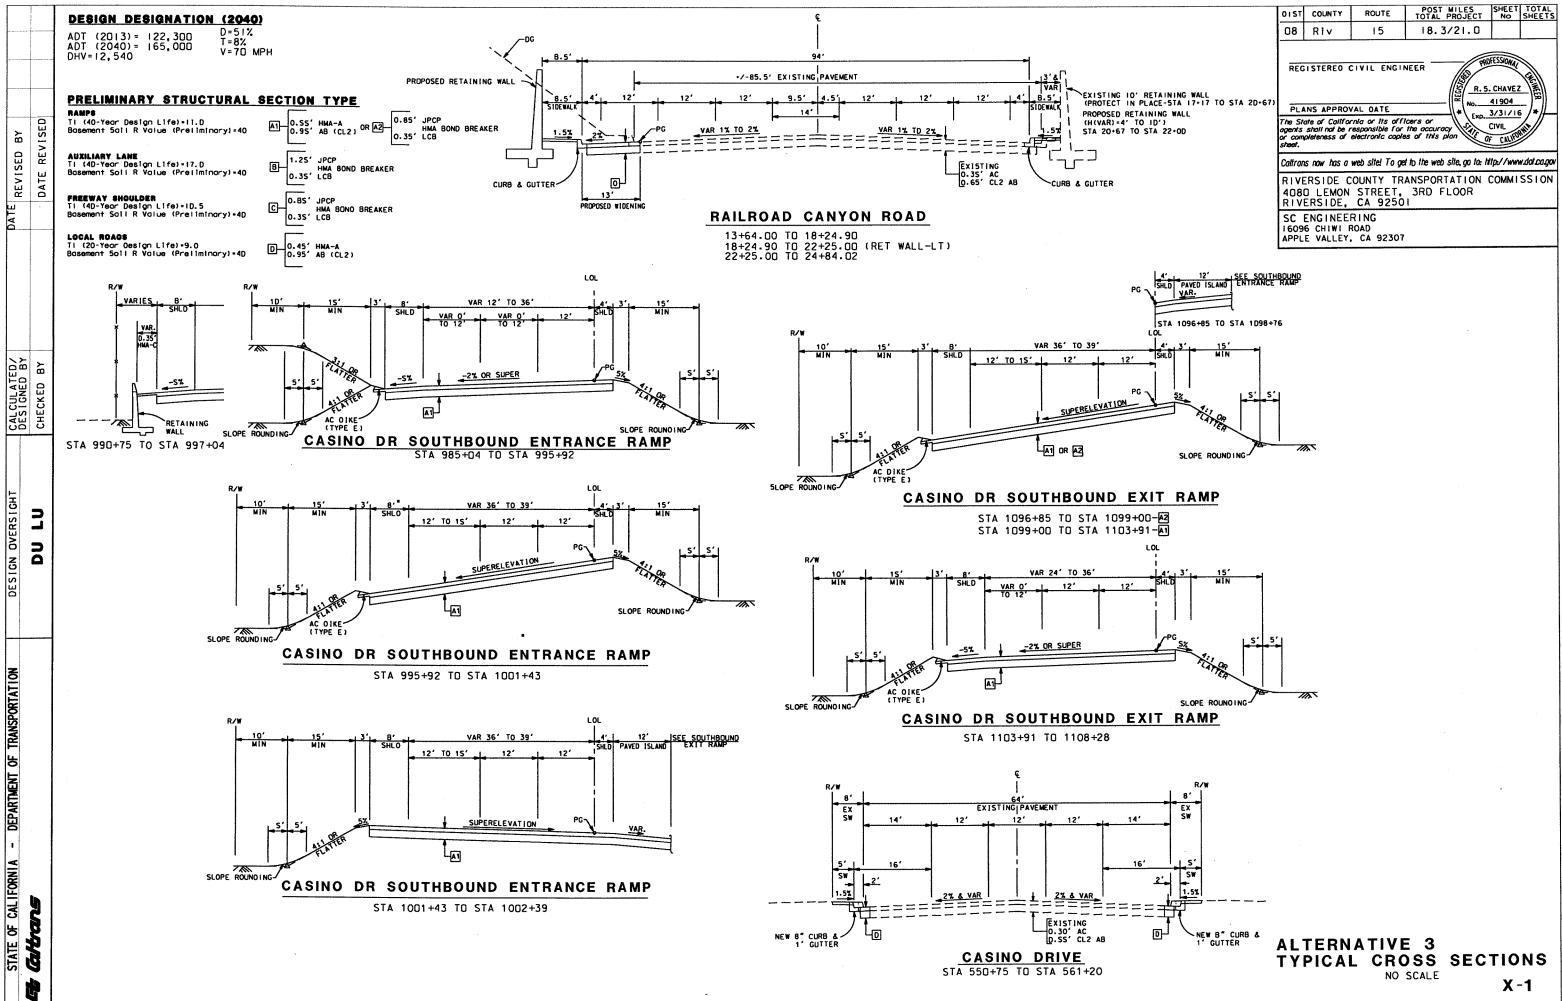

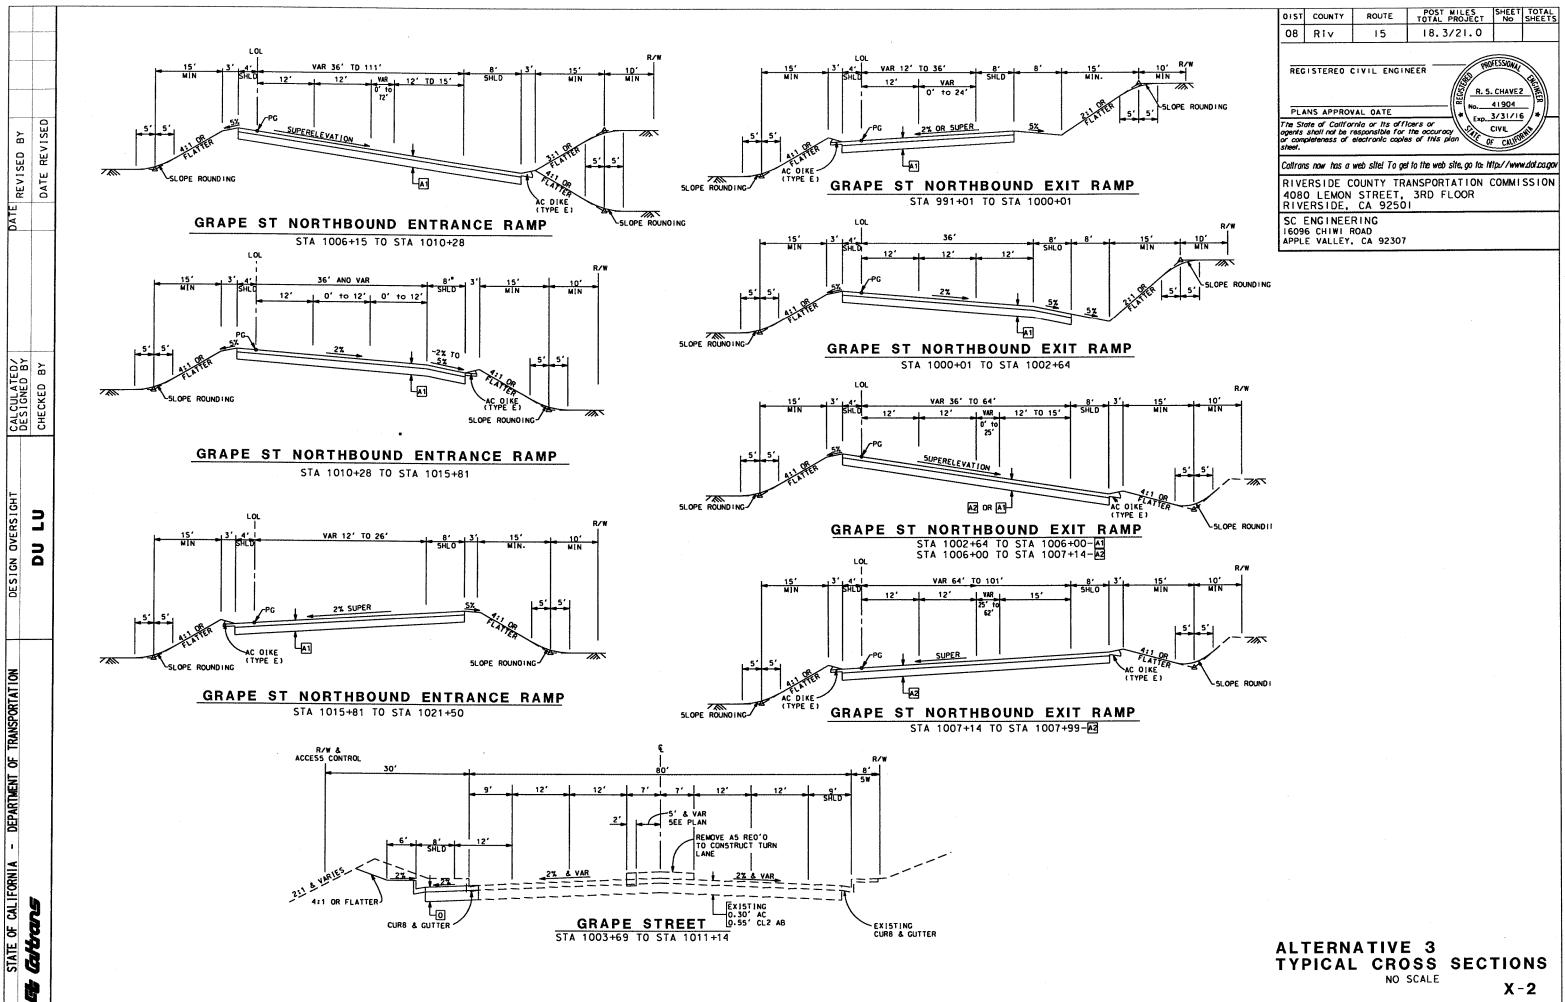


X-2

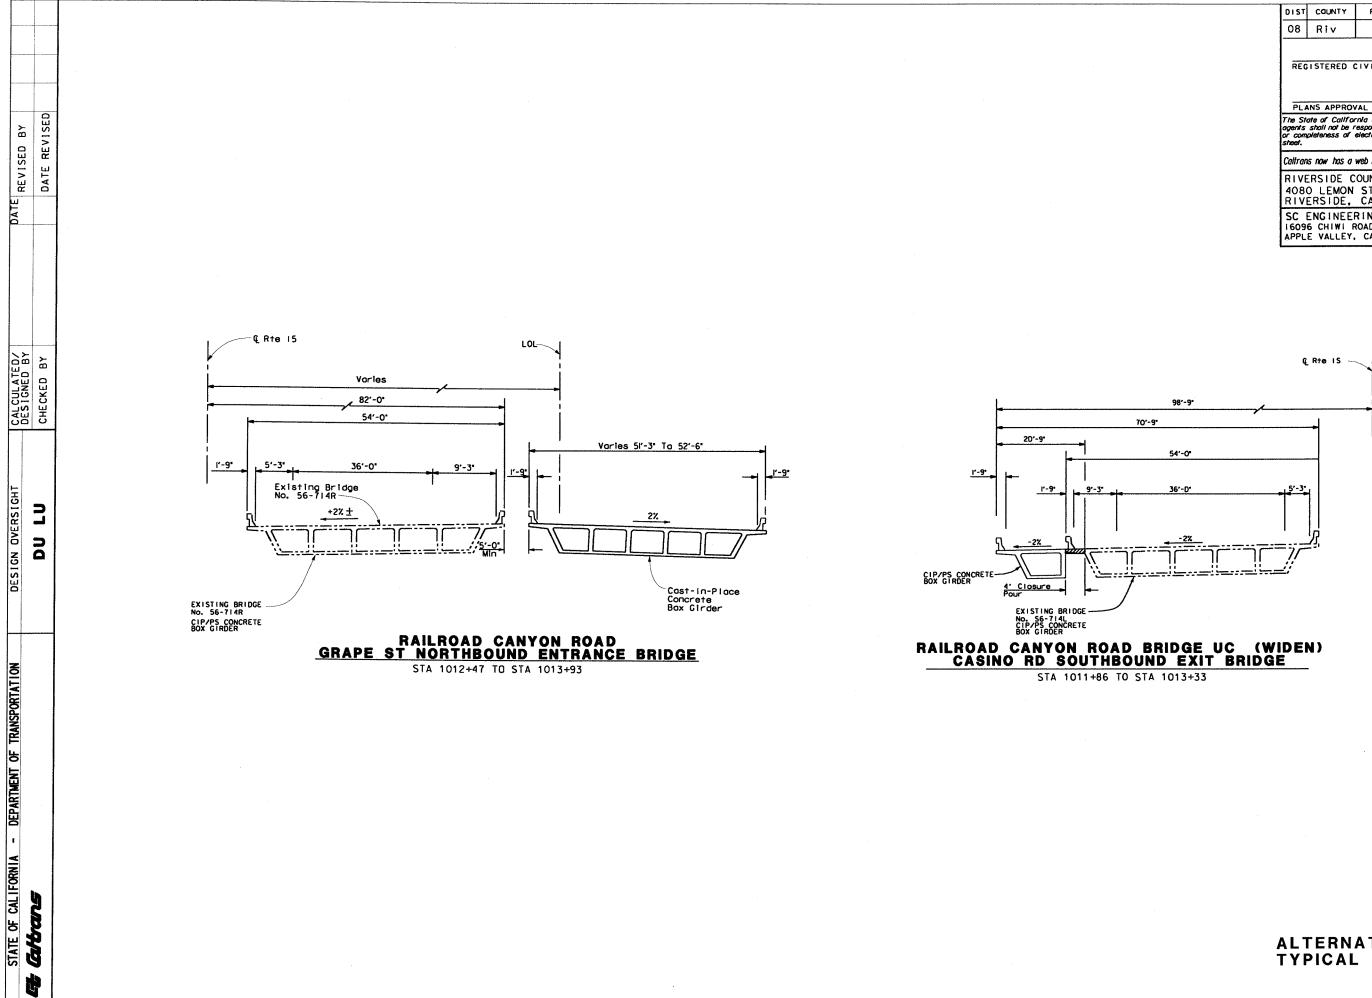


DIST	COUNTY	ROUTE	POST MILES TOTAL PROJECT	SHEET No	TOTAL SHEETS	
08	RIV	15	18.3/21.0			
REGISTERED CIVIL ENGINEER PLANS APPROVAL DATE The State of California or its officers or or completeness of electronic copies of this plan State. Civil						
Caltran	s now has a	web site! To ge	t to the web site, go to: h	ttp://www	v.dot.ca.gov	
RIVERSIDE COUNTY TRANSPORTATION COMMISSION 4080 LEMON STREET, 3RD FLOOR RIVERSIDE. CA 92501						
1609	ENGINEE 6 CHIWI F E VALLEY,					

ALTERNATIVE 3 Typical cross sections NO SCALE X - 3

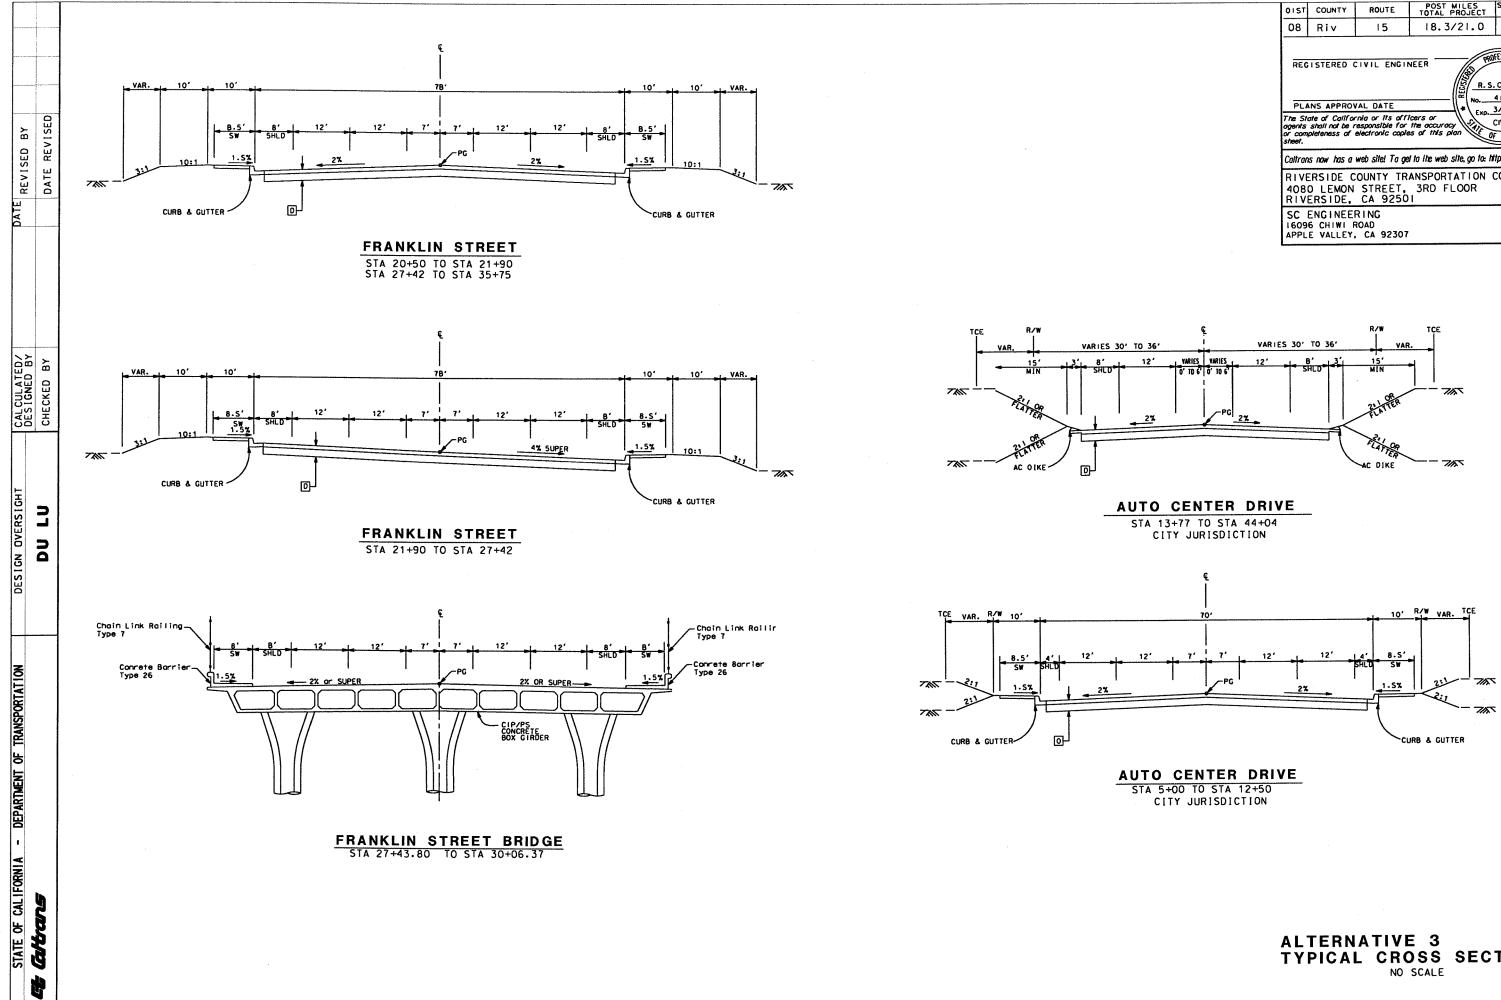


...\plans\typicals\typ_04.dgn Jul. 01, 2015 14:31:37

OIST	COUNTY	ROUTE	POST TOTAL P		SHEET NO	TOTAL SHEETS
08	Riv	15	18.3	/21.0		
REGISTERED CIVIL ENGINEER PLANS APPROVAL DATE The State of California or II's officers or ogenis shall not be responsible for the accuracy or completeness of electronic caples of this plan sheet.						
Caltran	is now has a	web site! To ge	t to the web :	site, go to: h	tp://www	w.dot.ca.gov
RIVERSIDE COUNTY TRANSPORTATION COMMISSION 4080 LEMON STREET, 3RD FLOOR RIVERSIDE, CA 92501						
1609	ENGINEE 6 CHIWI F E VALLEY					

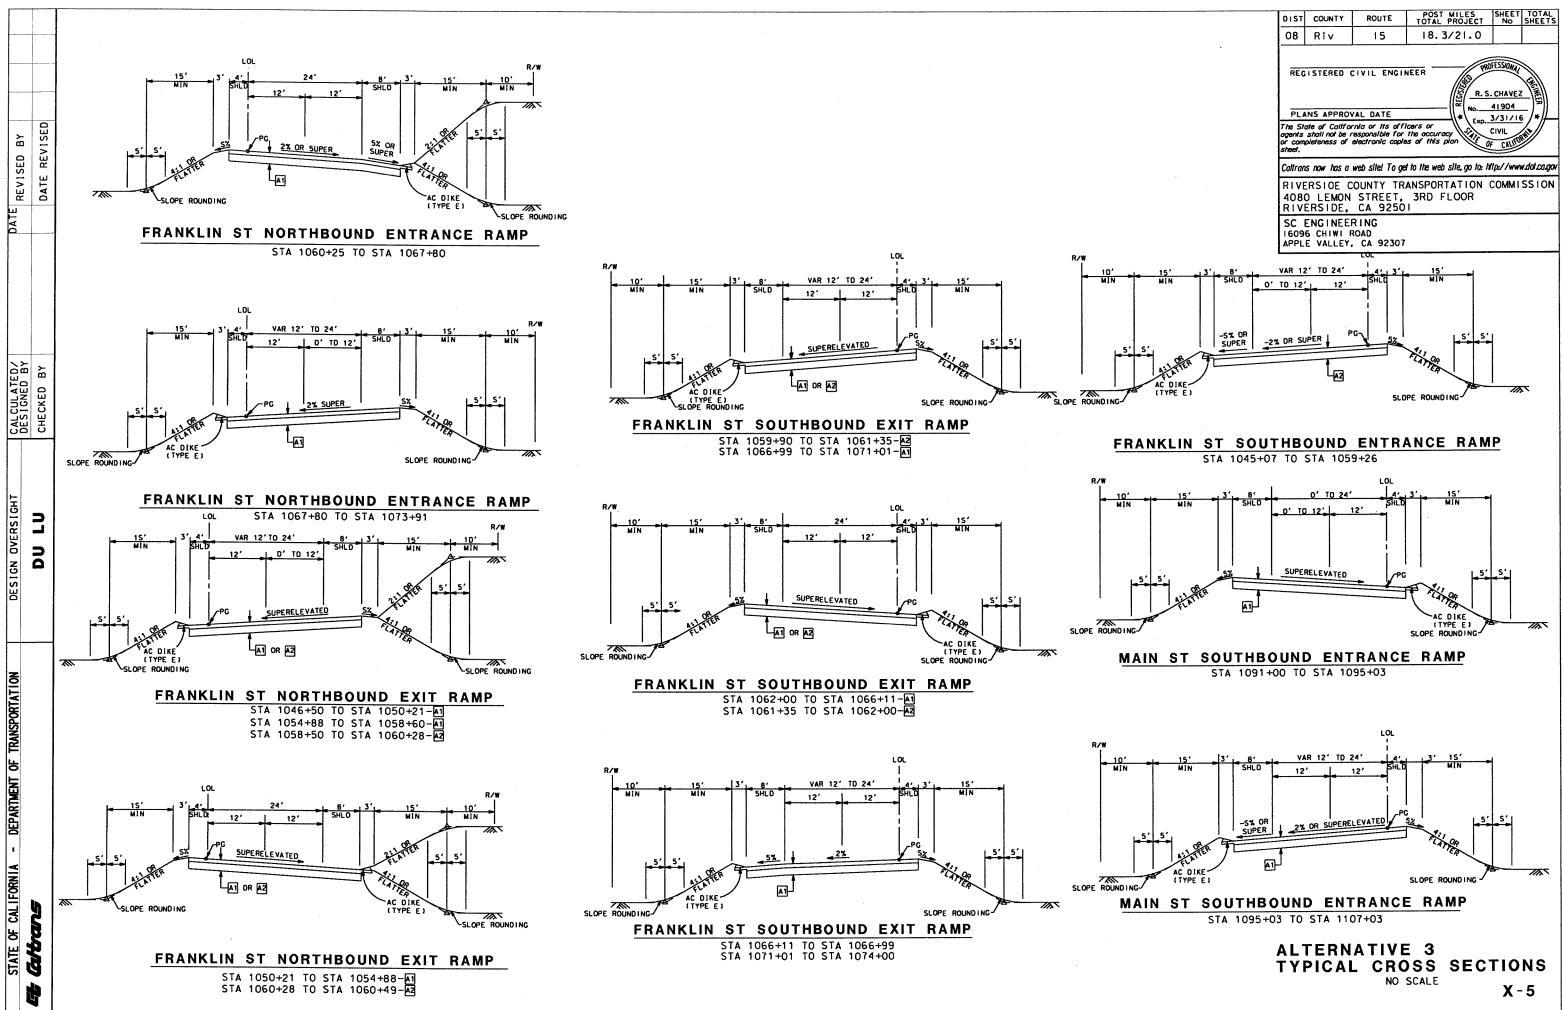

^{...\}plans\typicals\typ_05.dgn Jul. 01, 2015 14:31:37

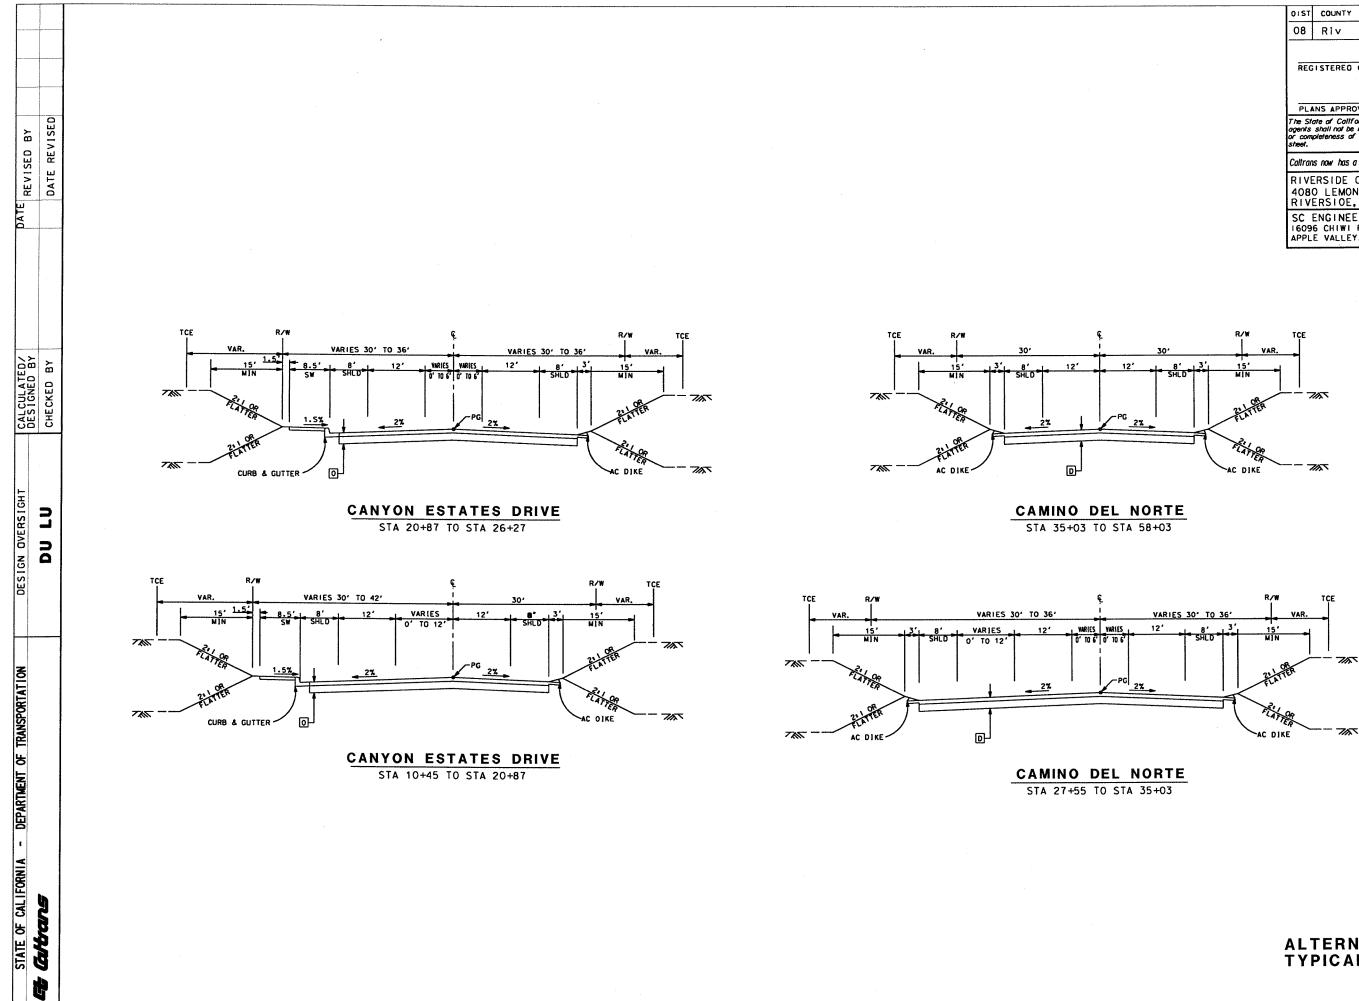


...\plans\typicals\typ_06.dgn Jul. 01, 2015 14: 31: 38

OIST	COUNTY	ROUTE	POST TOTAL	MILES PROJECT	SHEET NO	TOTAL SHEETS
08	Riv	15	18.3	3/21.0		
REGISTERED CIVIL ENGINEER PLANS APPROVAL DATE The State of California or Its officers or agents shall not be responsible for the accuracy or completeness of electronic caples of this plan						
Caltran	s now has a	web site! To ge	t to the web	site, go to: h	tp://www	v.dot.ca.gov
RIVERSIDE COUNTY TRANSPORTATION COMMISSION 4080 LEMON STREET, 3R0 FLOOR RIVERSIDE, CA 92501						
1609	ENGINEE 6 CHIWI F E VALLEY					


ALTERNATIVE 3 TYPICAL CROSS NO SCALE X-6


X - 6

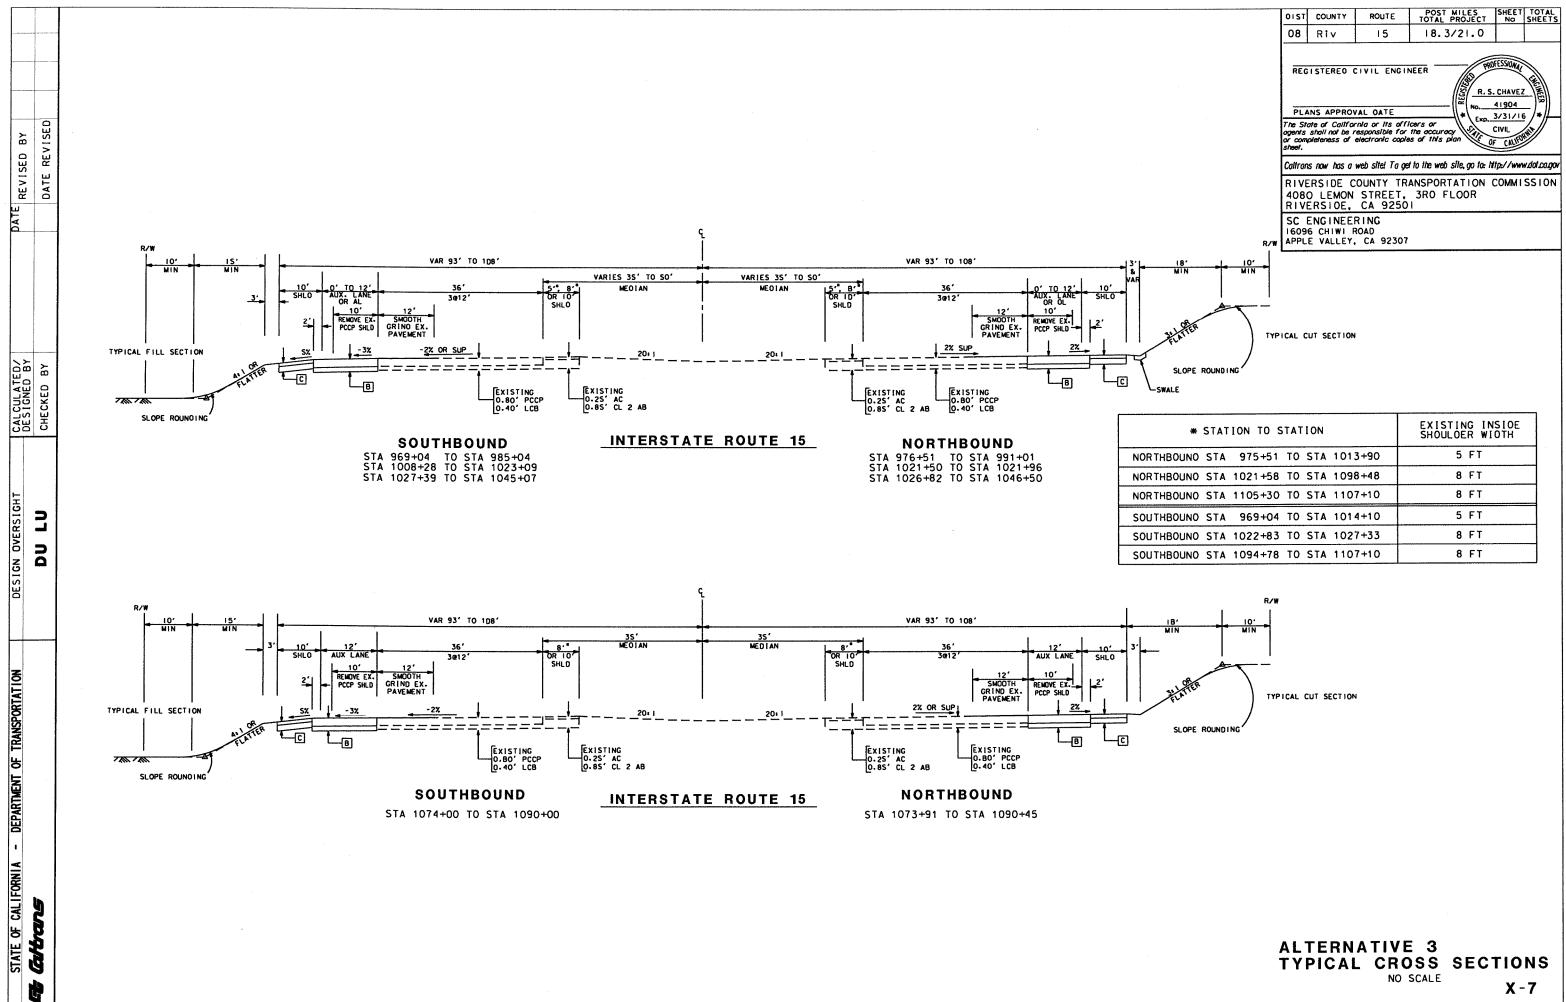


...\plans\typicals\typ_07.dgn Jul. 01, 2015 14:31:39

* STATION TO STATION	EXISTING INSIDE SHOULOER WIDTH
OUNO STA 975+51 TO STA 1013+90	5 FT
OUNO STA 1021+58 TO STA 1098+48	8 FT
OUNO STA 1105+30 TO STA 1107+10	8 FT.
OUNO STA 969+04 TO STA 1014+10	5 FT
OUNO STA 1022+83 TO STA 1027+33	8 FT
OUNO STA 1094+78 TO STA 1107+10	8 FT

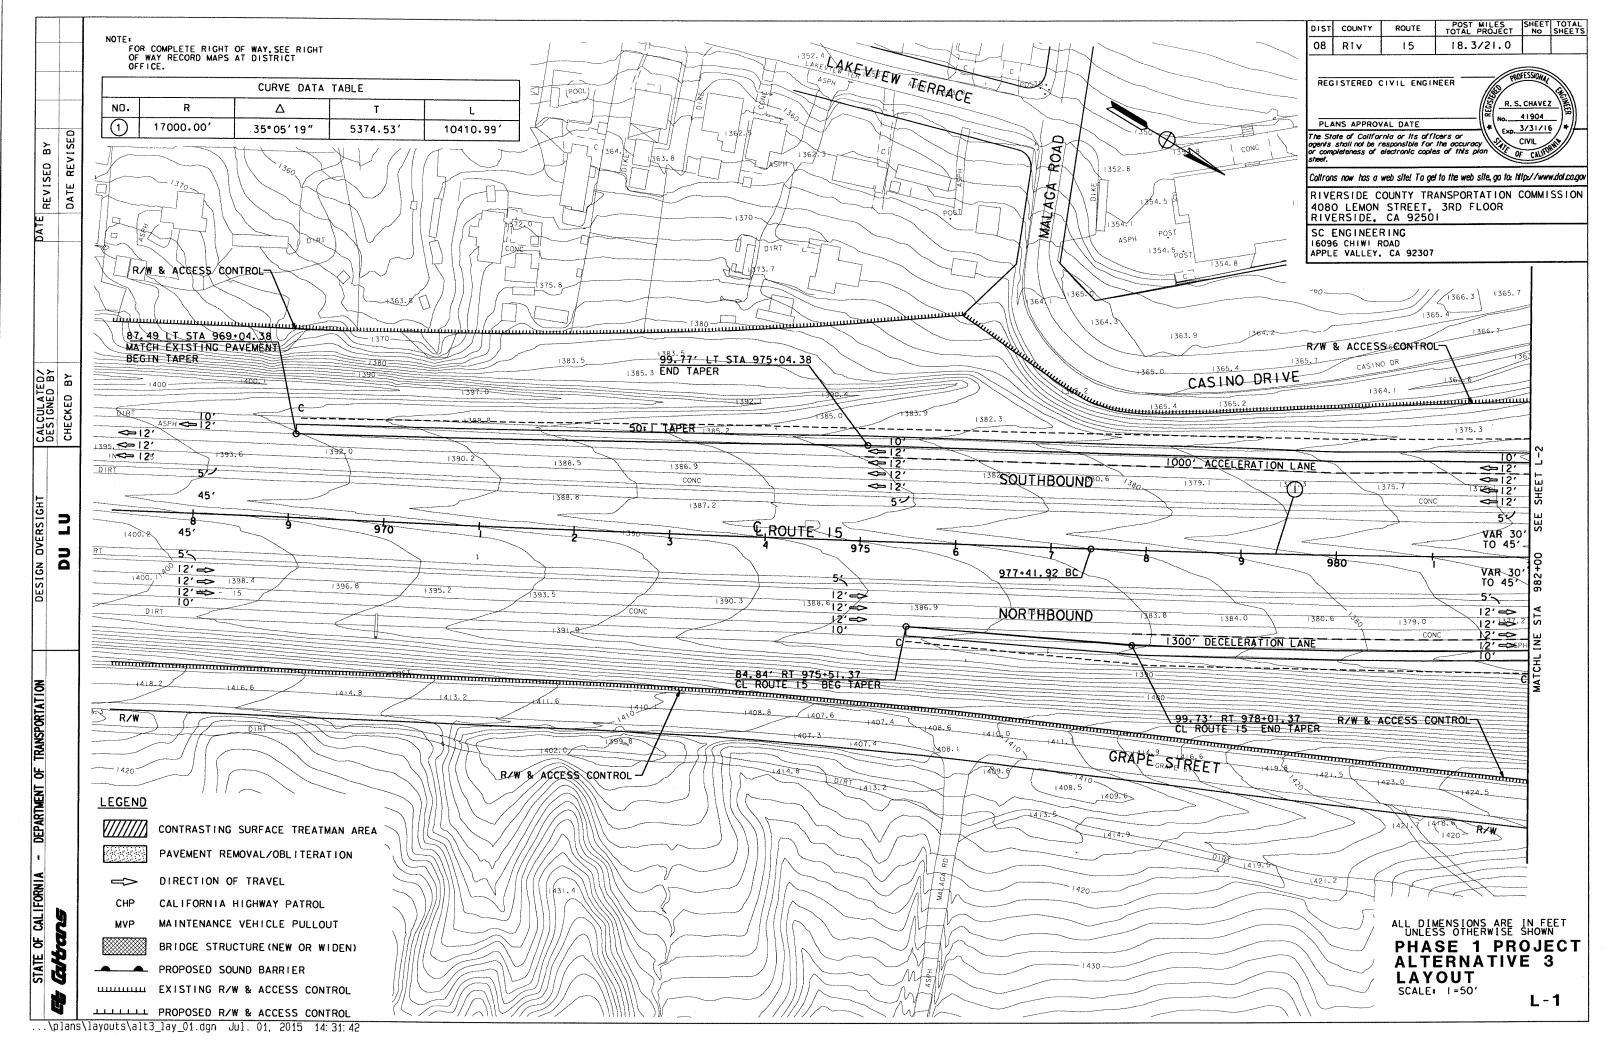


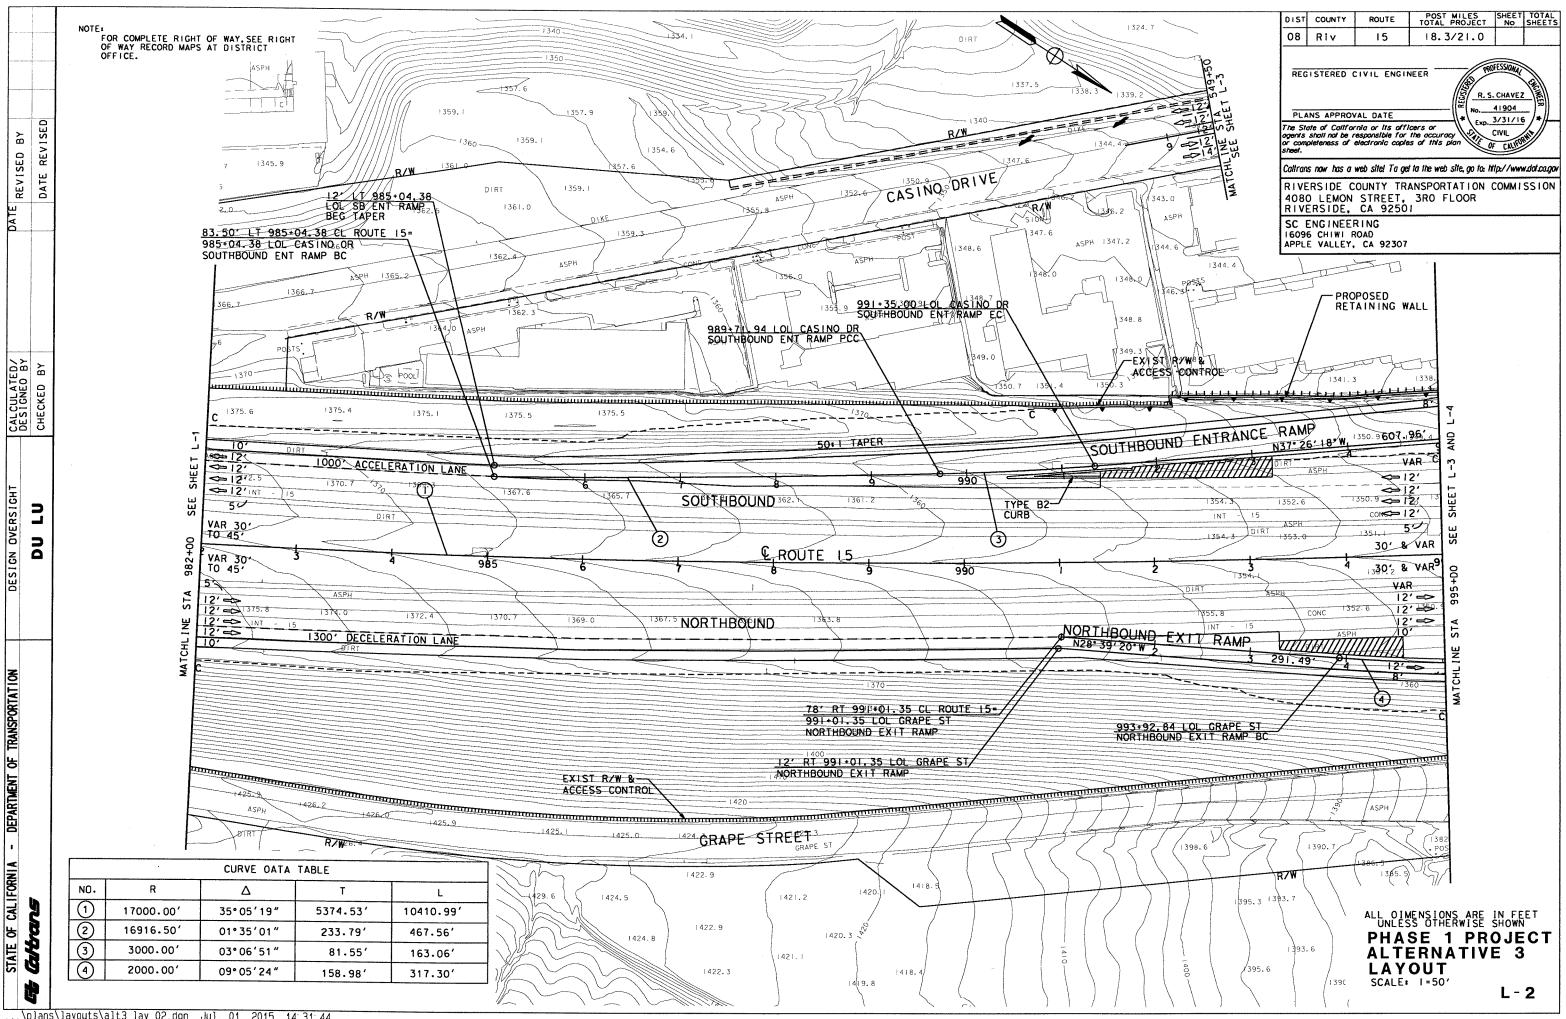


\plans\layouts\alt3_lay_02.dgn Jul. 01, 2015 14:31:44

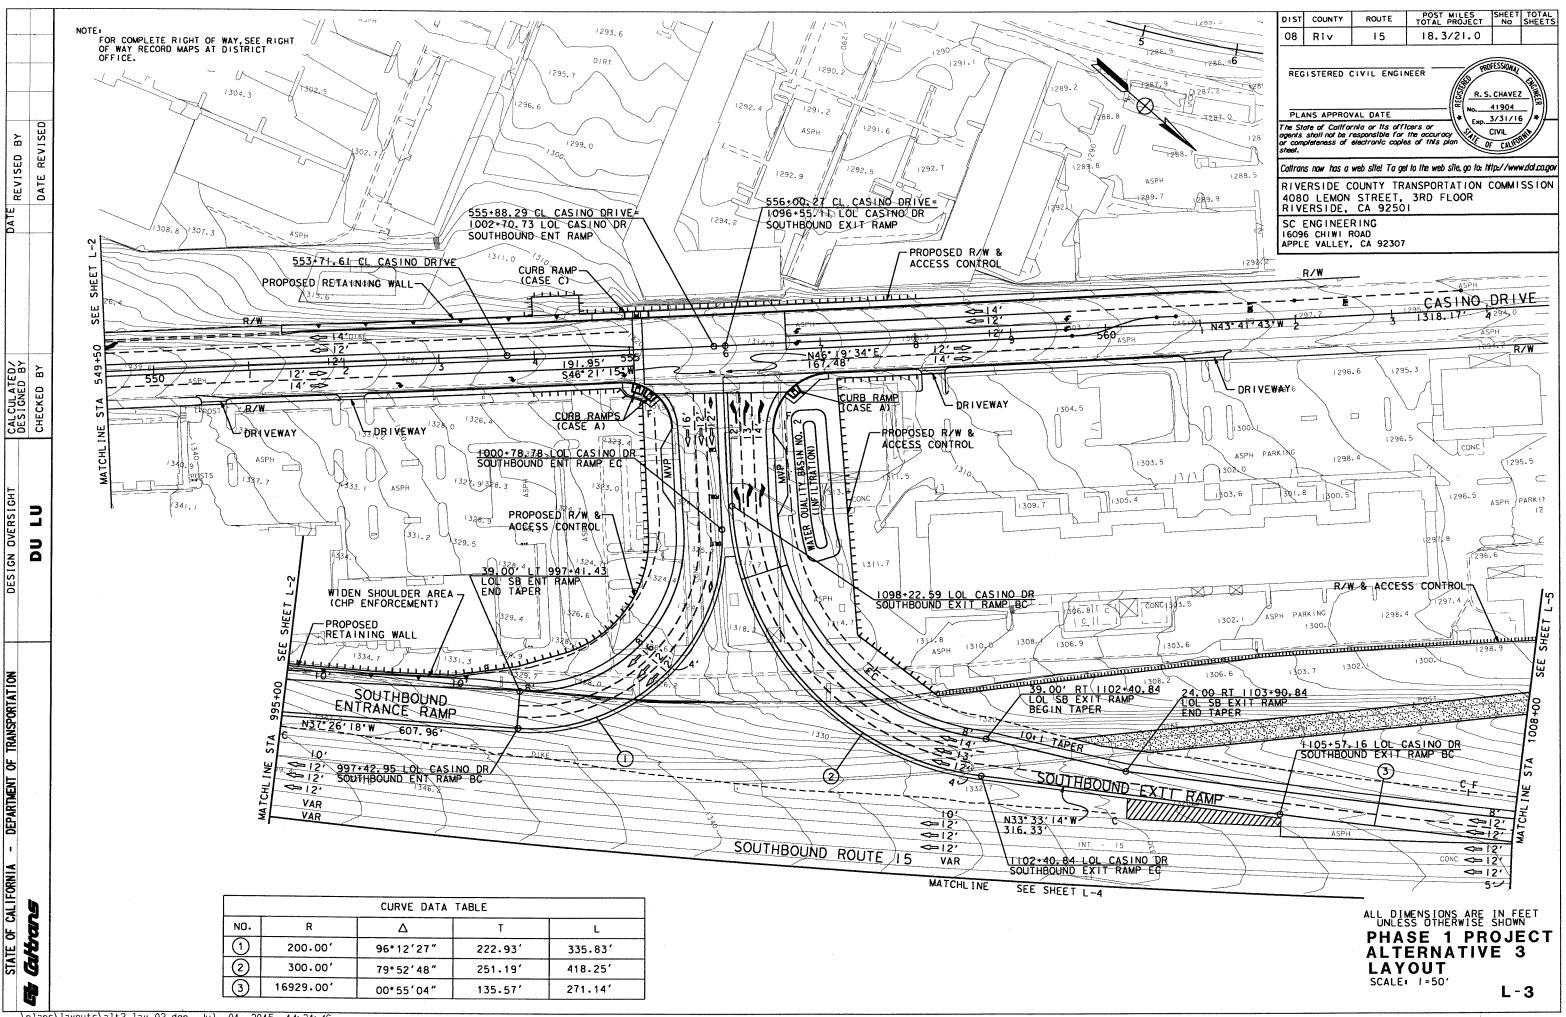



...\plans\layouts\alt3_lay_03.dgn Jul. 01, 2015 14:31:46

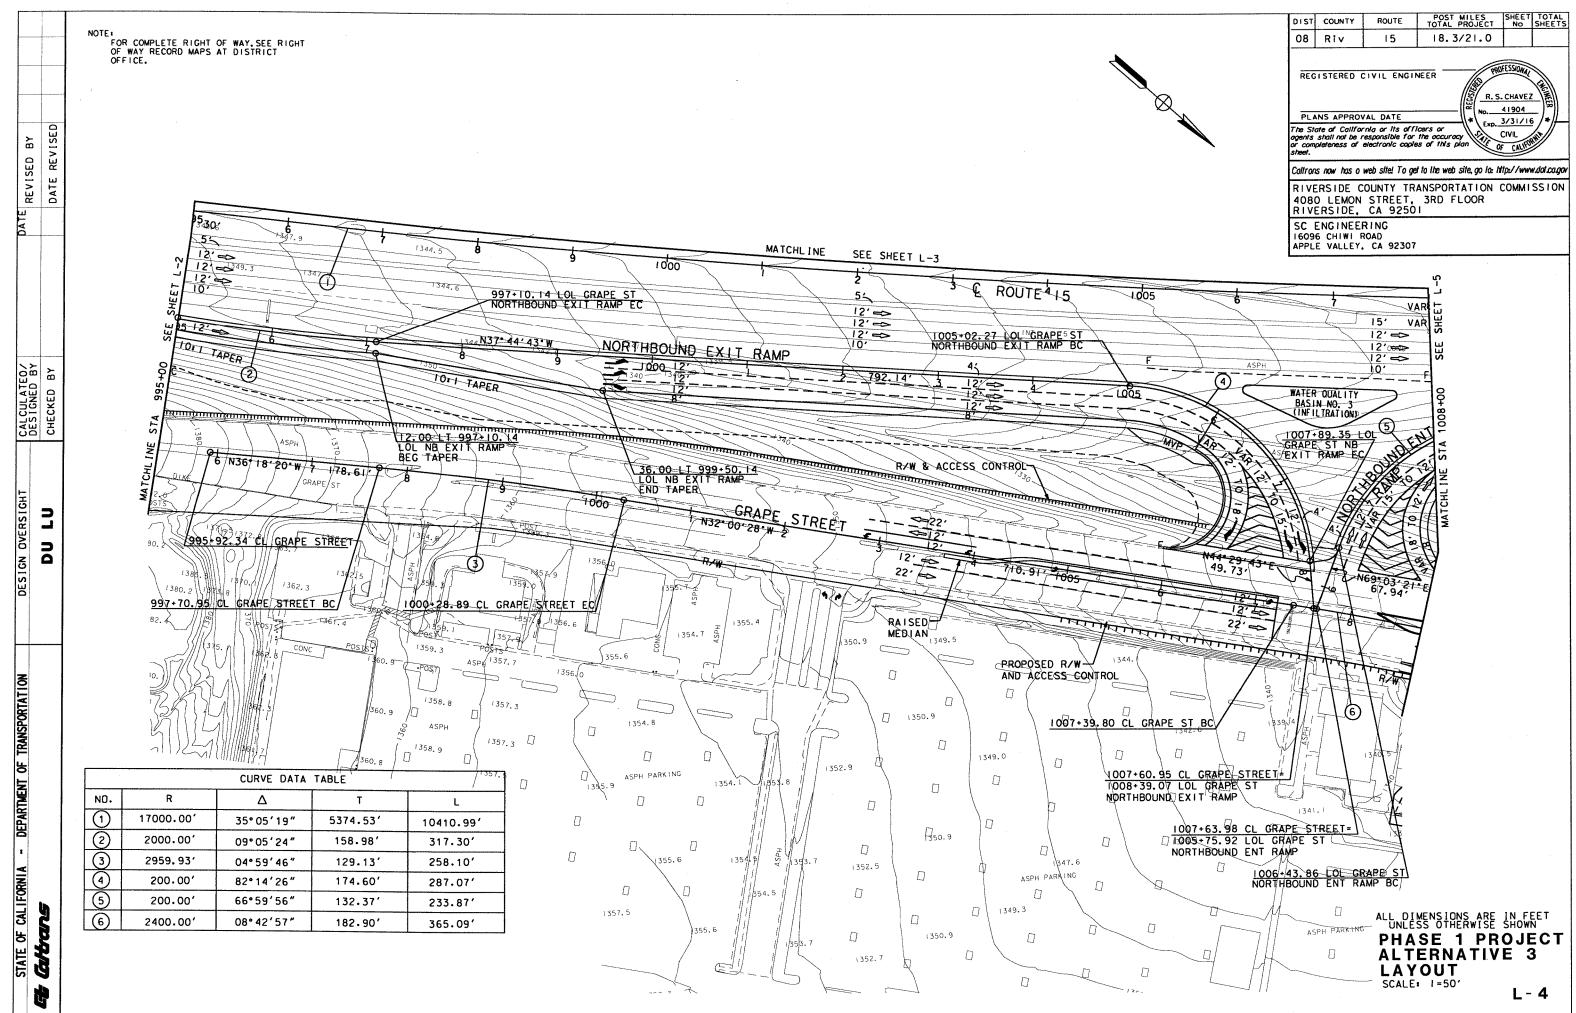


...\plans\layouts\alt3_lay_04.dgn Jul. 01, 2015 14: 31: 48

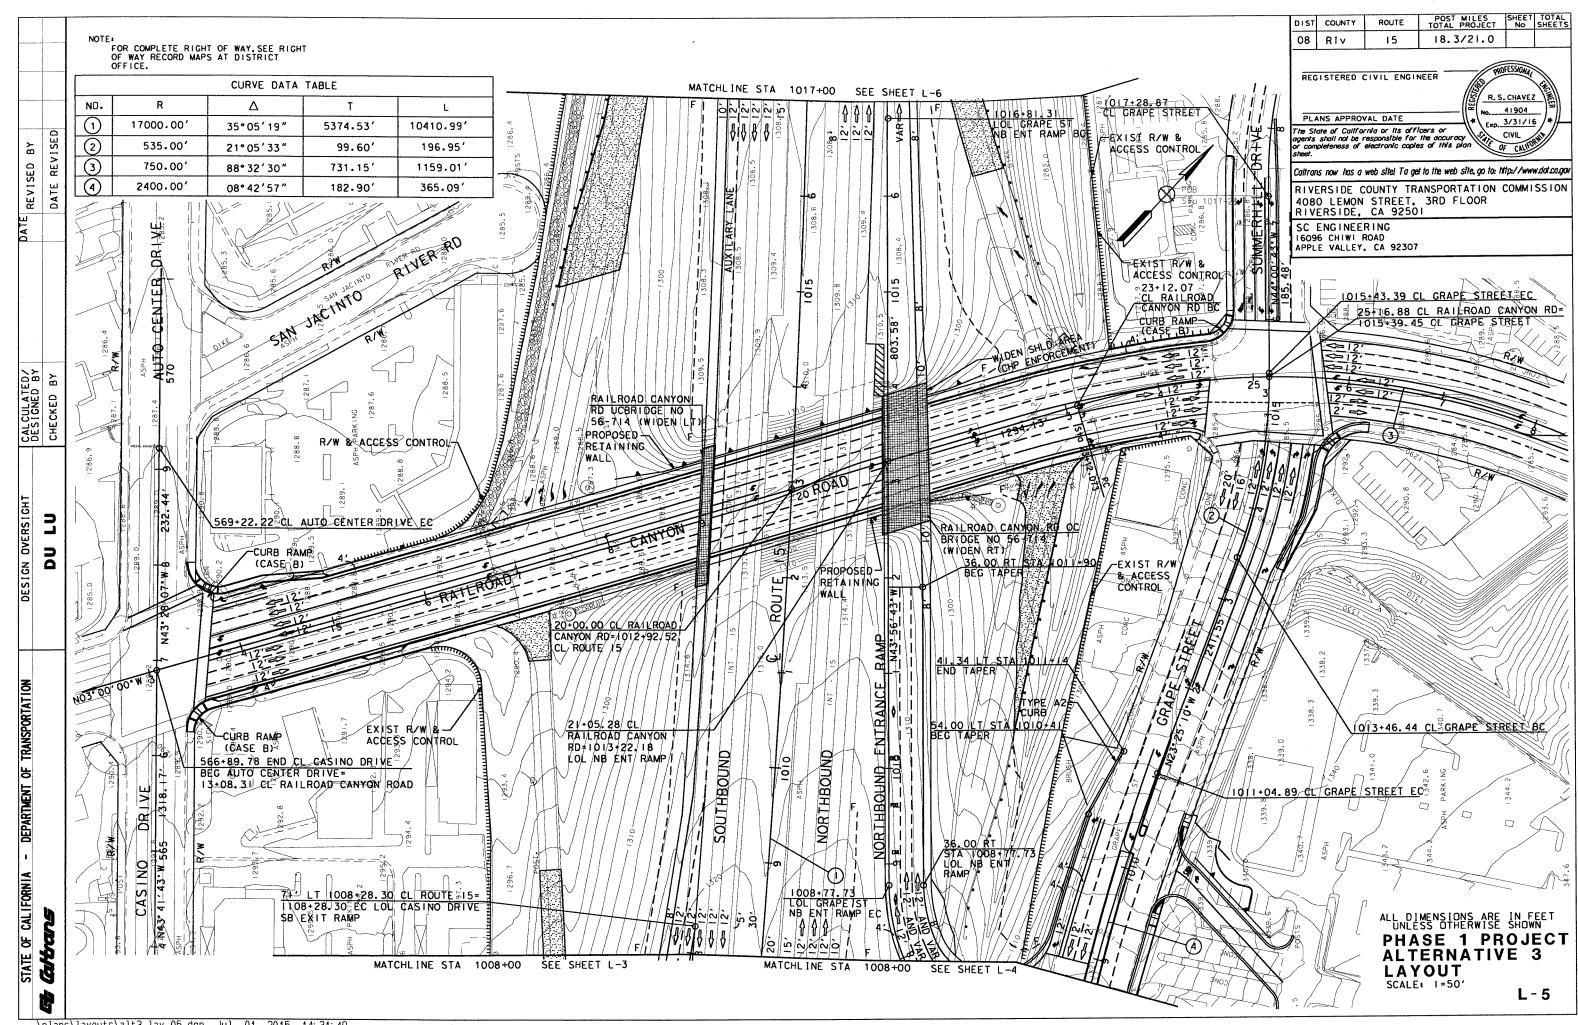

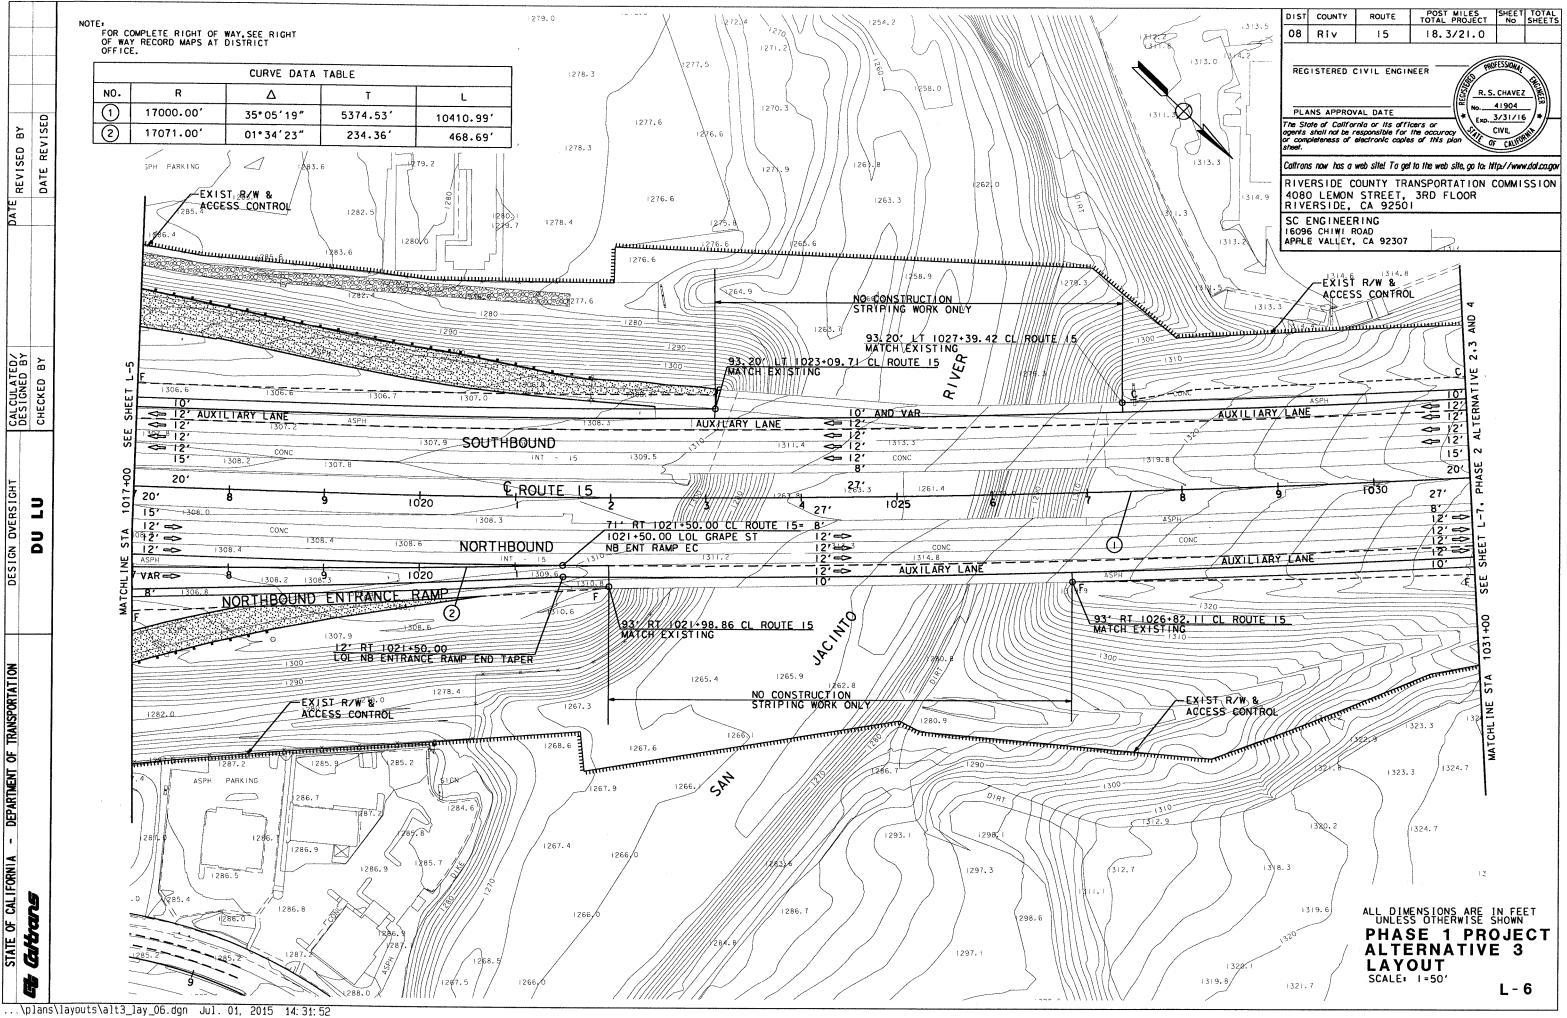

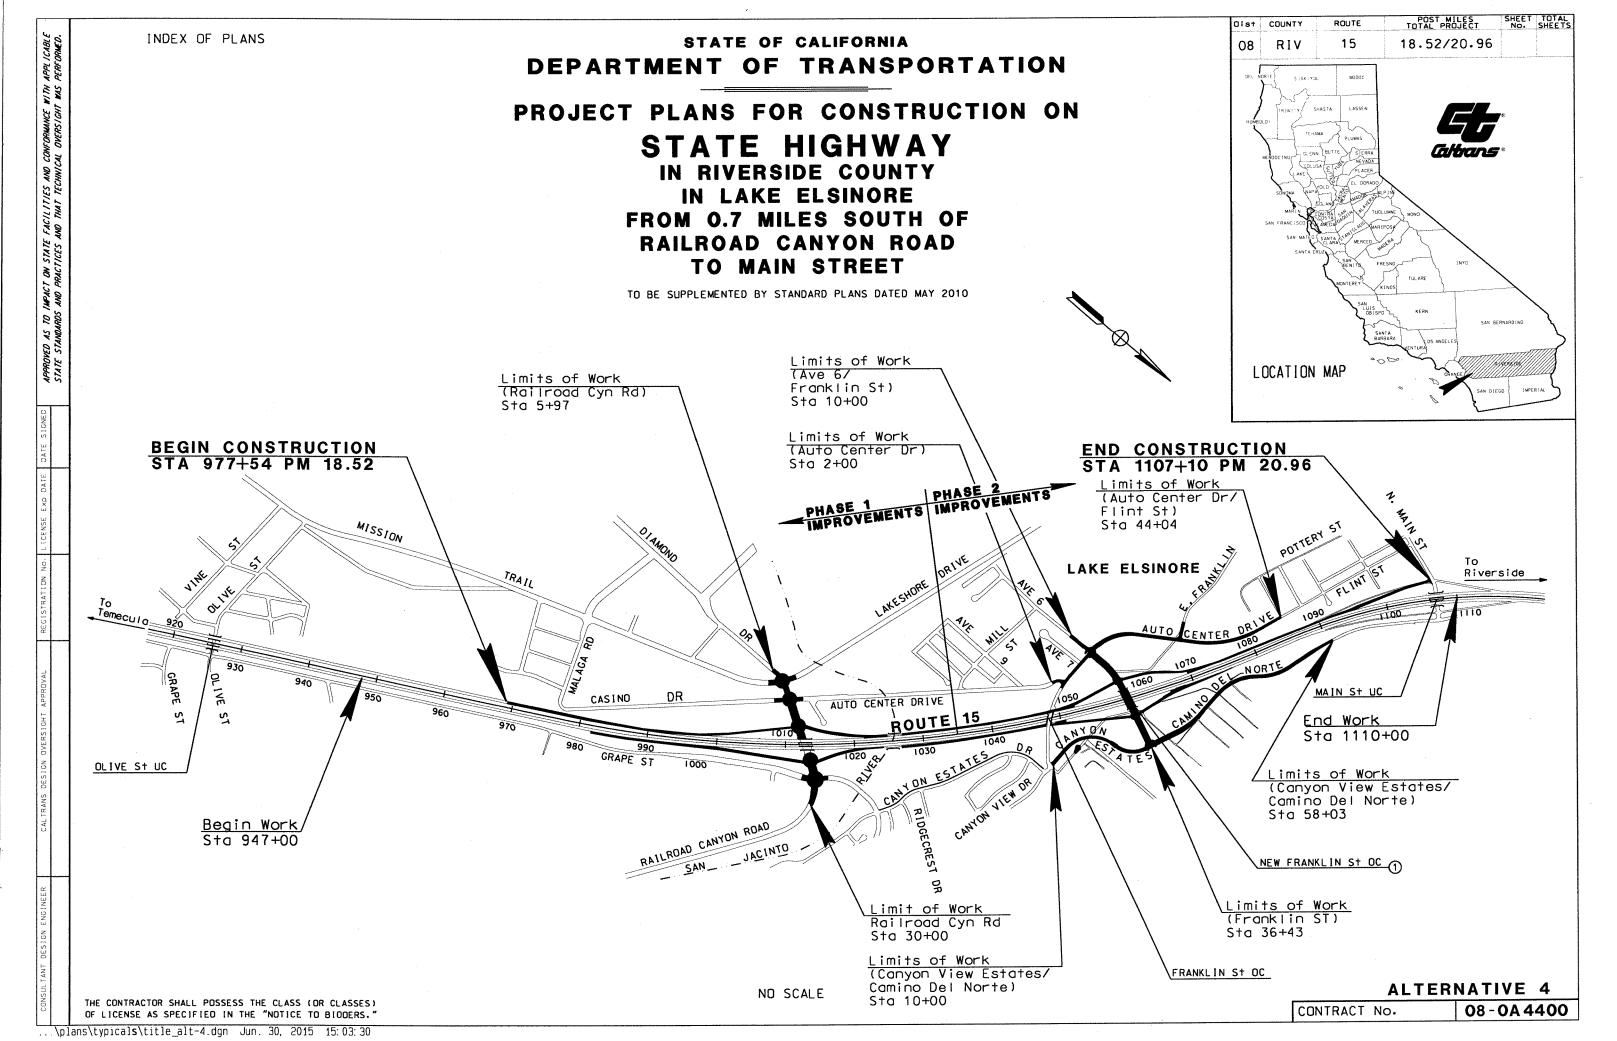


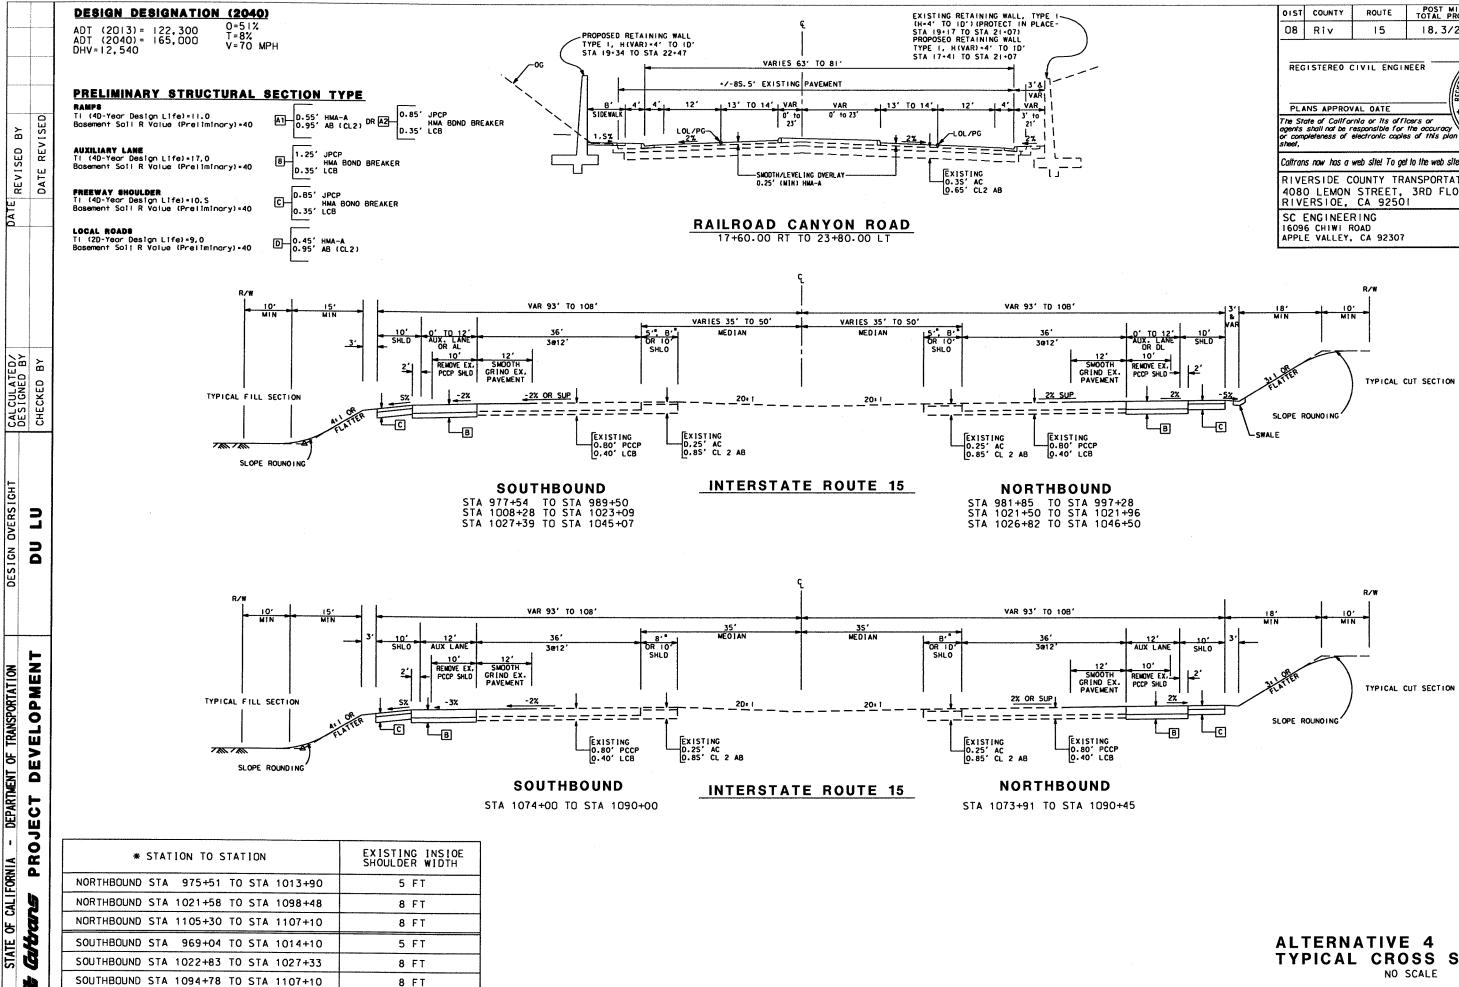


...\typicals\alt-4_typ_01.dgn Jun. 30, 2015 15:03:32


J.

OIST	COUNTY	ROUTE		MILES	SHEET NO	TOTAL SHEETS	
08	Riv	15	18,3	/21.0			
PL I The Str agents	REGISTEREO CIVIL ENGINEER PLANS APPROVAL DATE The State of California or its officers or agents shall not be responsible for the occuracy or completeness of electronic copies of this plan						
Caltran	s now has a	web site! To ge	t to the web	site, go to: h	tp://www	v.dot.ca.gov	
408	D LEMON	OUNTY TR STREET, CA 9250	3RD F		COMMI	SSION	
1609	ENGINEER 6 CHIWI F E VALLEY.						

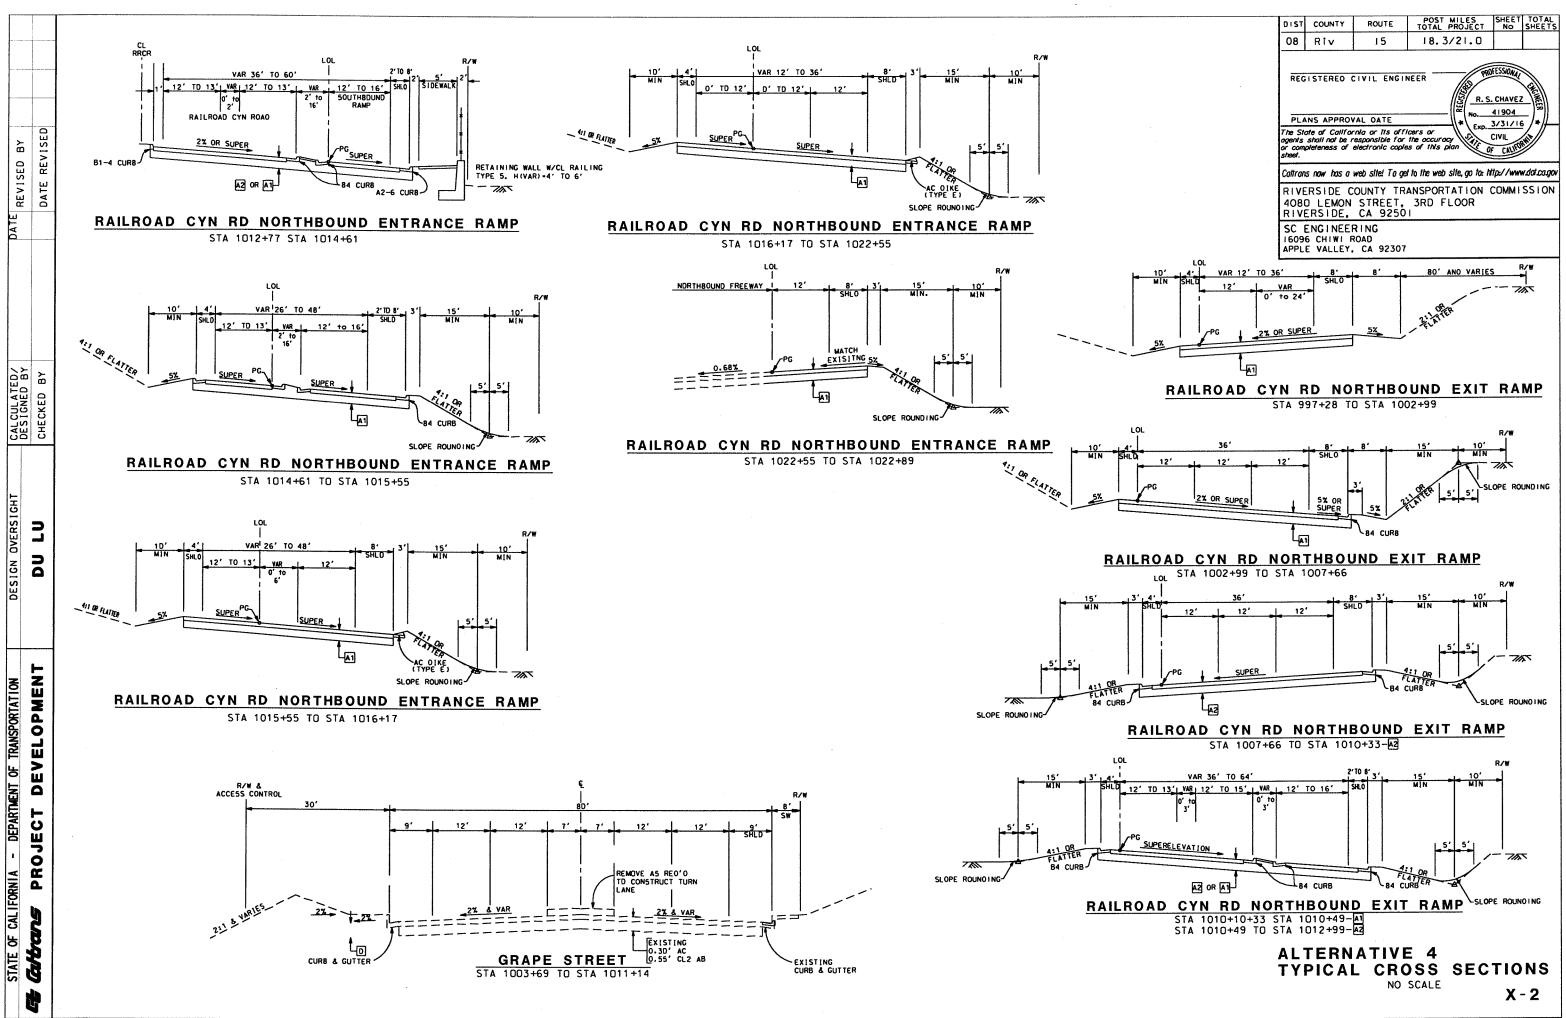


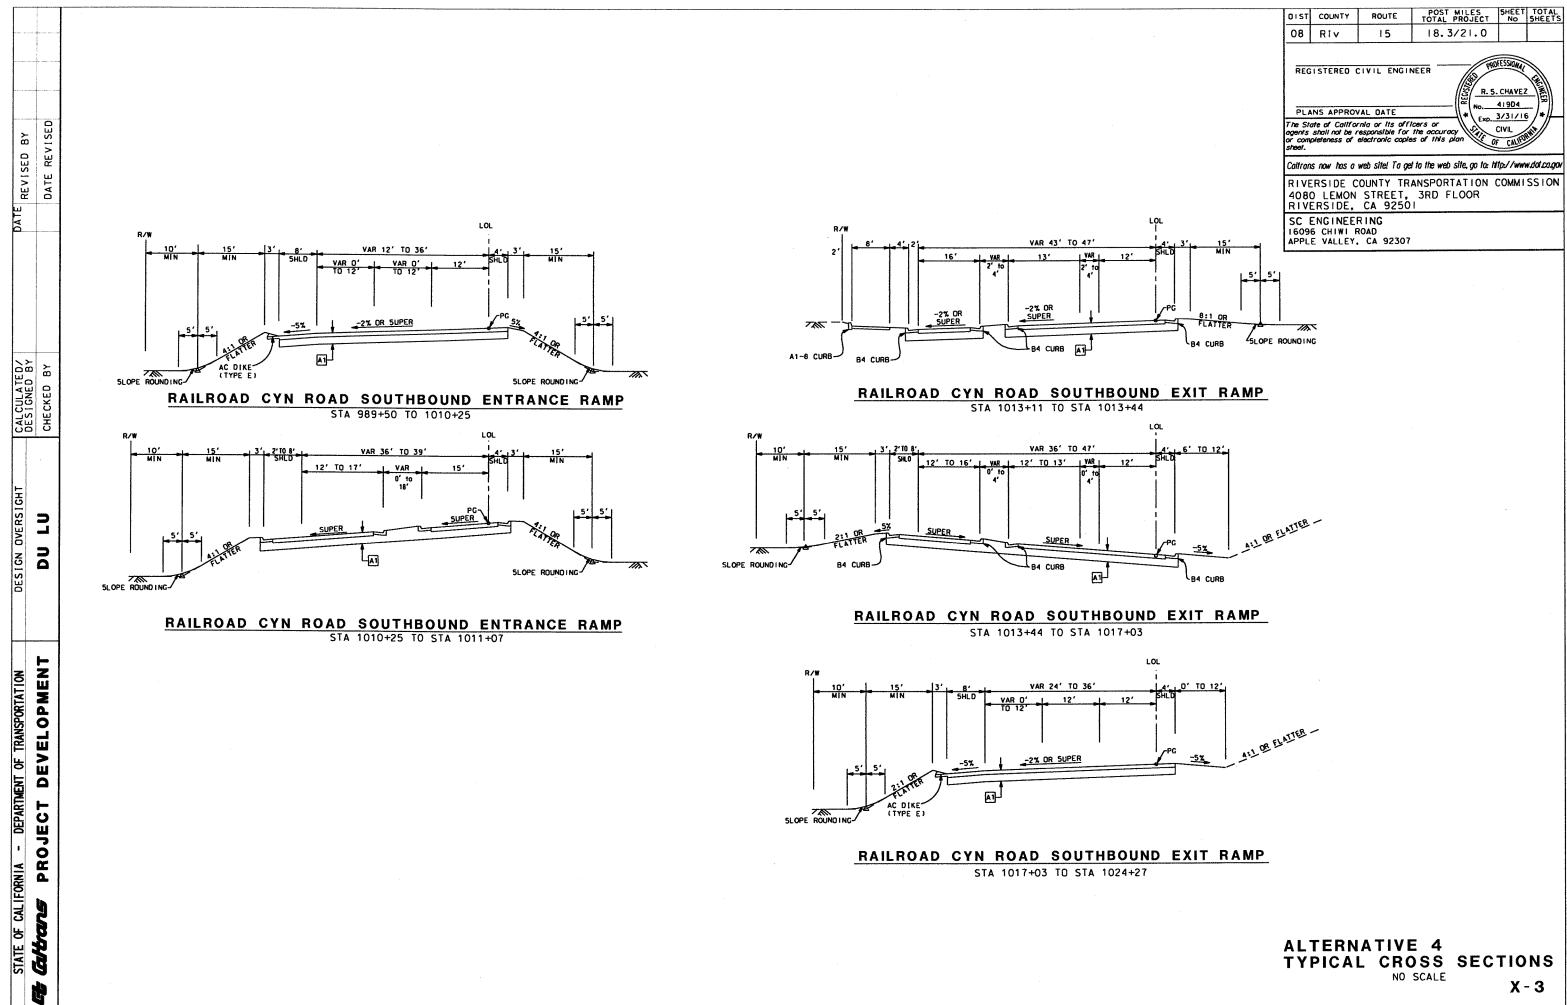


...\typicals\alt-4_typ_03.dgn Jun. 30, 2015 15:03:34

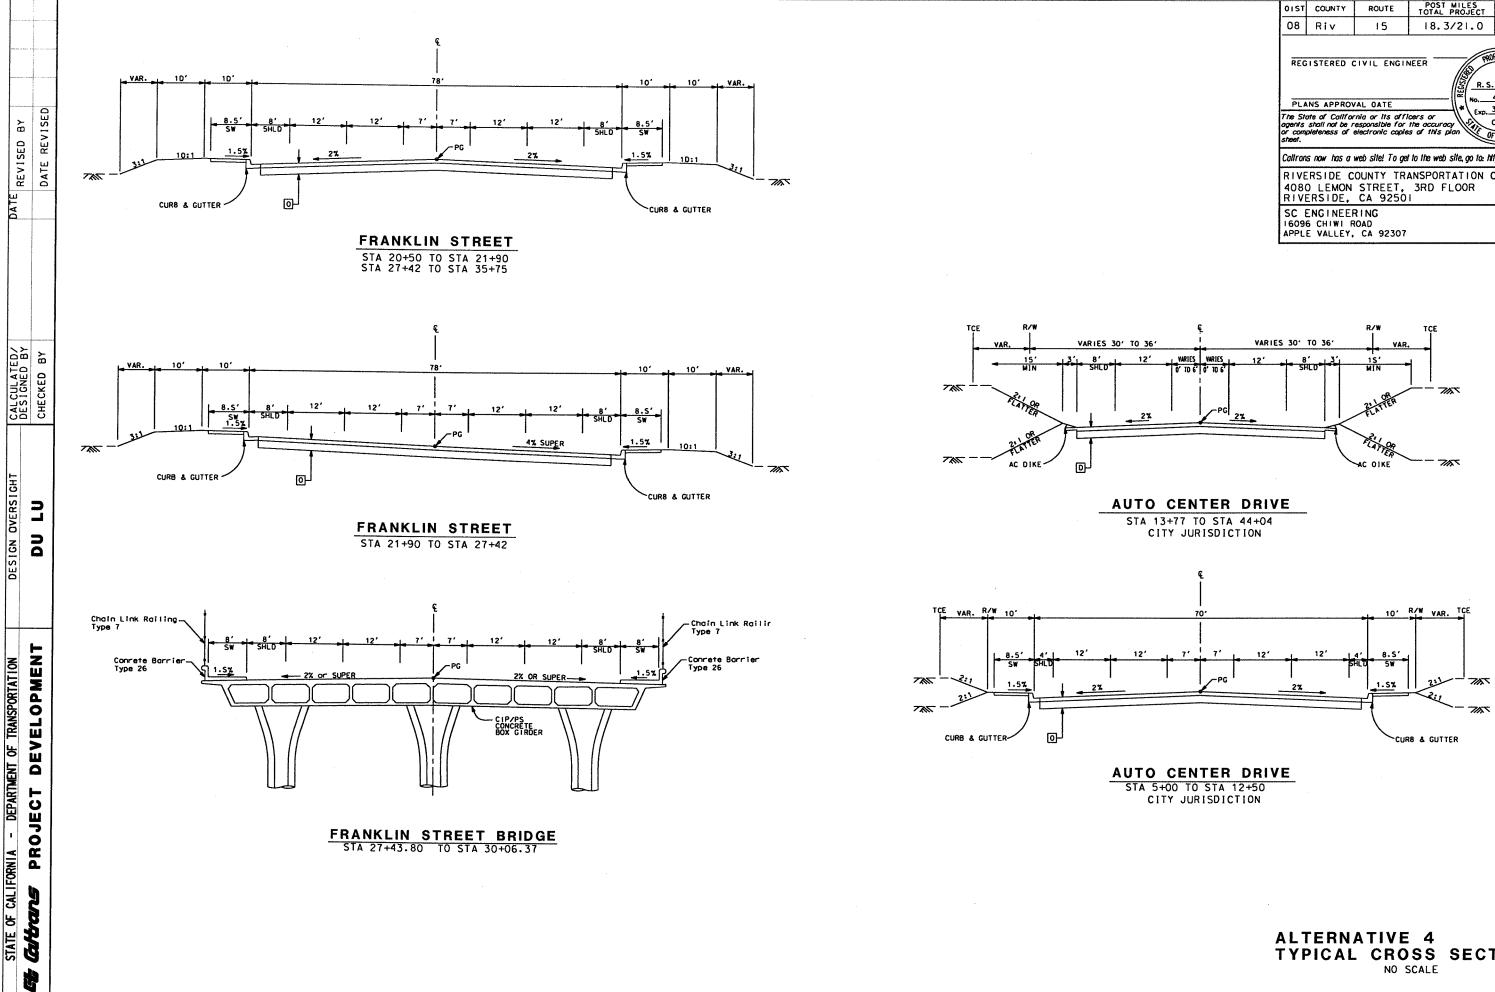

0157	COUNTY	ROUTE		MILES	SHEET No	TOTAL SHEETS
08	Riv	15	18.3	/21.0		
REGISTERED CIVIL ENGINEER						
Caltron	is now has a	web site! To ge	t to the web	site, go to: h	ttp://www	v.dot.ca.gov
408	0 LEMON	OUNTY TRA STREET, CA 9250	3RD F		COMMI	SSION
1609	ENGINEEF 6 CHIWI R E VALLEY,	-				

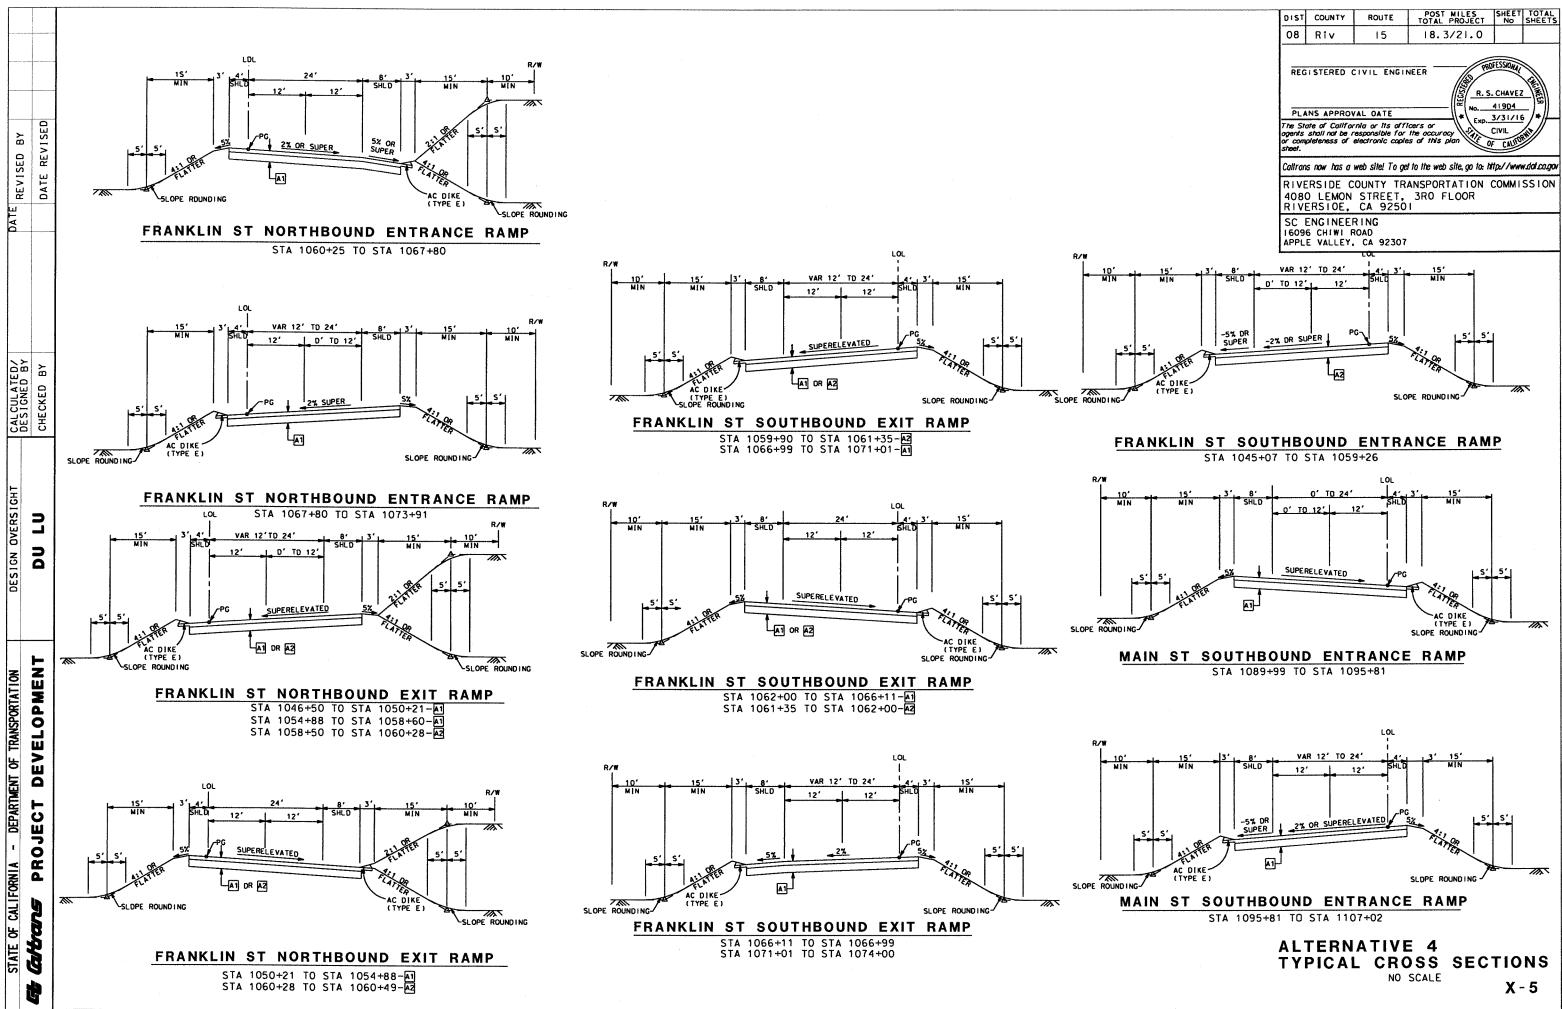


...\typicals\alt-4_typ_05.dgn Jun. 30, 2015 15:03:35

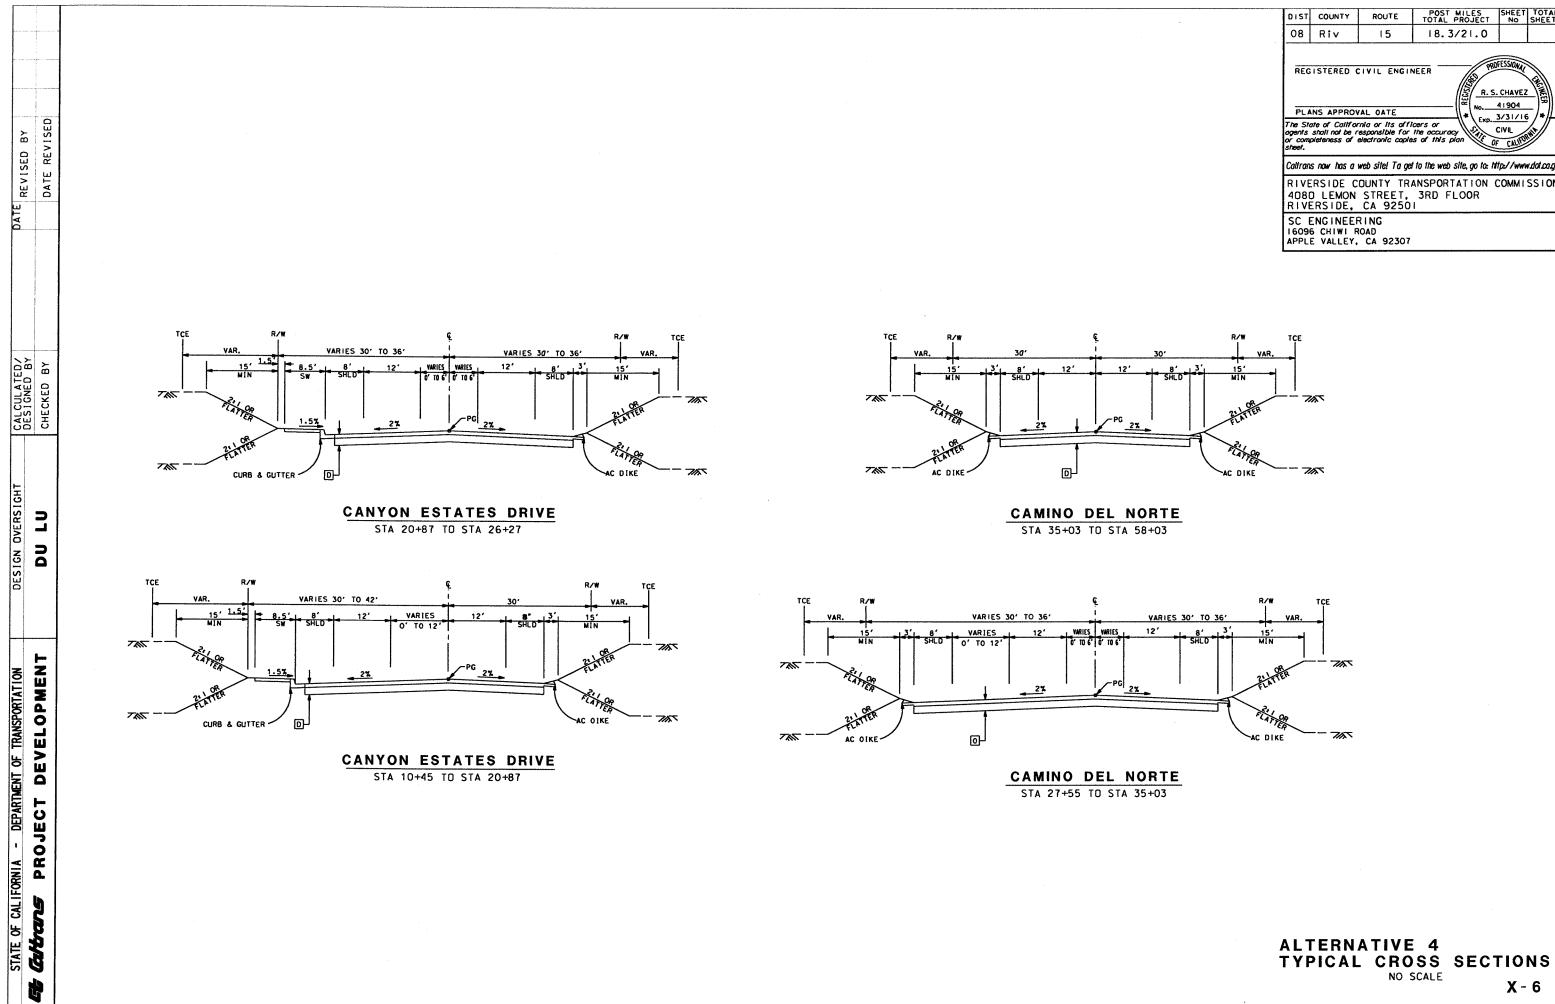


DIST	COUNTY	ROUTE	POST MI TOTAL PRO		SHEET NO	TOTAL SHEETS
08	Riv	15	18.3/2	1.0		
REGISTERED CIVIL ENGINEER						
Cattran	is now has a	web site! Ta ge	t to the web site,	, go to: ht	tp://www	ndot.ca.gov
RIVERSIDE COUNTY TRANSPORTATION COMMISSION 4080 LEMON STREET, 3RD FLOOR RIVERSIDE, CA 92501						
1609	ENGINEE 6 CHIWI F E VALLEY,					


X - 6

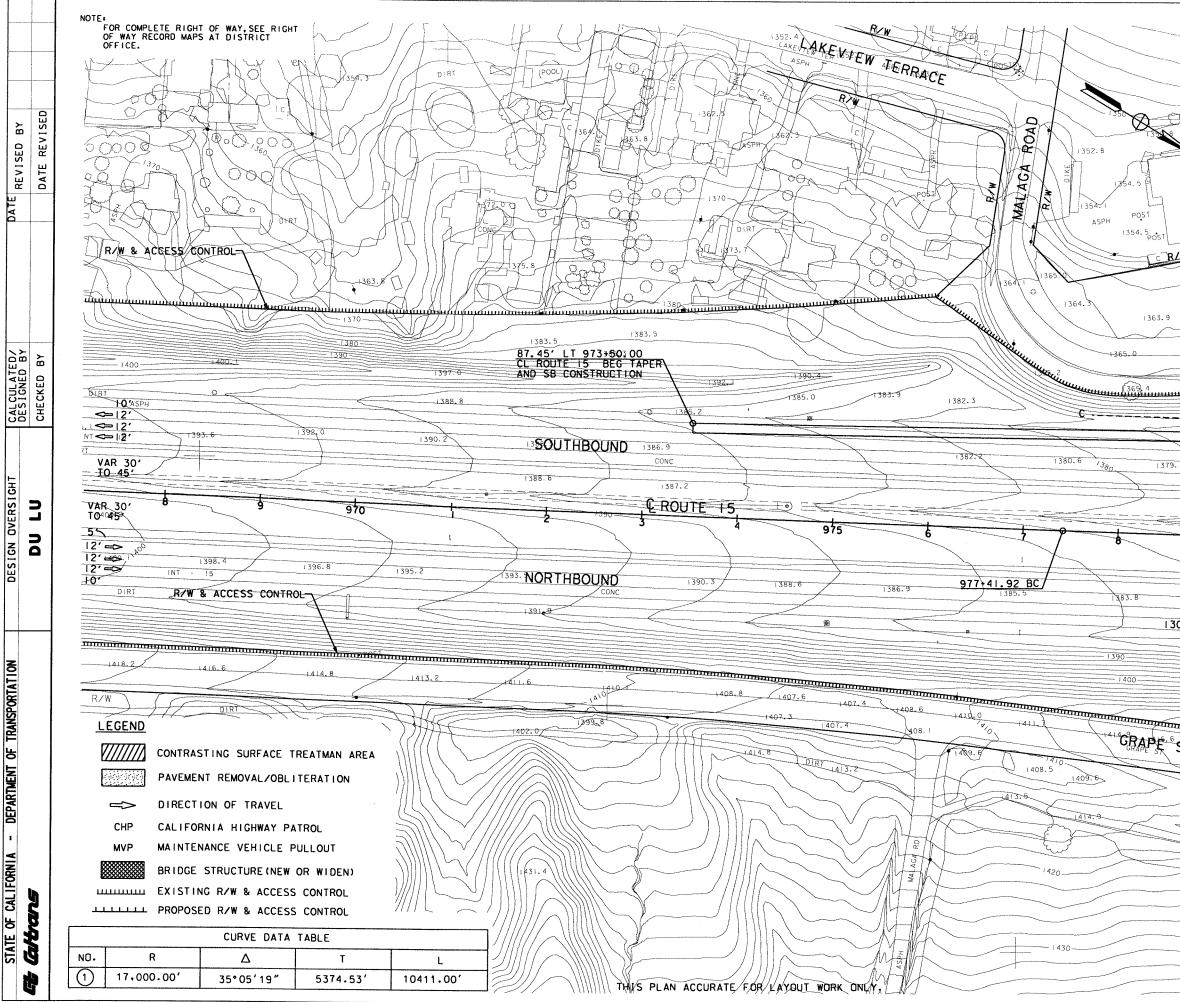


...\plans\layouts\alt4_lay_01.dgn Jun. 30, 2015 15:03:41

POST MILES SHEET TOTAL TOTAL PROJECT NO SHEETS DIST COUNTY ROUTE 08 Riv 15 18.3/21.0 PROFESSION REGISTERED CIVIL ENGINEER R. S. CHAVEZ 41904 PLANS APPROVAL DATE Exp. 3/31/16 0000 The State of California or its officers or ogents shall not be responsible for the occuracy or completeness of electronic copies of this plan ian OF CALIFT 1 CONC Cattrons now has a web site! To get to the web site, go to: http://www.dot.ca.gov RIVERSIDE COUNTY TRANSPORTATION COMMISSION 4080 LEMON STREET, 3RD FLOOR RIVERSIDE, CA 92501 SC ENGINEERING 16096 CHIWI ROAD APPLE VALLEY, CA 92307 B/W 1359. 1365. 1366.3 365 DRIVE R/W & ACCESS CONTROL CASYPNO 63-6 364. (365, 4 1365, 2 -1375.3 _ _ _ _ _ TAPER 50 T 10. SHEFT (D CONC 12' 54 SEF VAR 30 TO 45 980 VAR 30 TO 45 82 5' 12'=> 1384.0 380.6 5 1379. 12' 25 12 1300' DECELERATION LANE 27.38' LT 981+76.85 CL ROUTE 15 BEG TAPER AND NB CONSTRUCTION R/W & ACCESS CONTROL CRAPE STREET + 4+2 4 manyananana 423. 424.5 1420-1419.5 421 ALL DIMENSIONS ARE IN FEET UNLESS OTHERWISE SHOWN PHASE 1 PROJECT **ALTERNATIVE 4** LAYOUT SCALE: 1=50' L-1

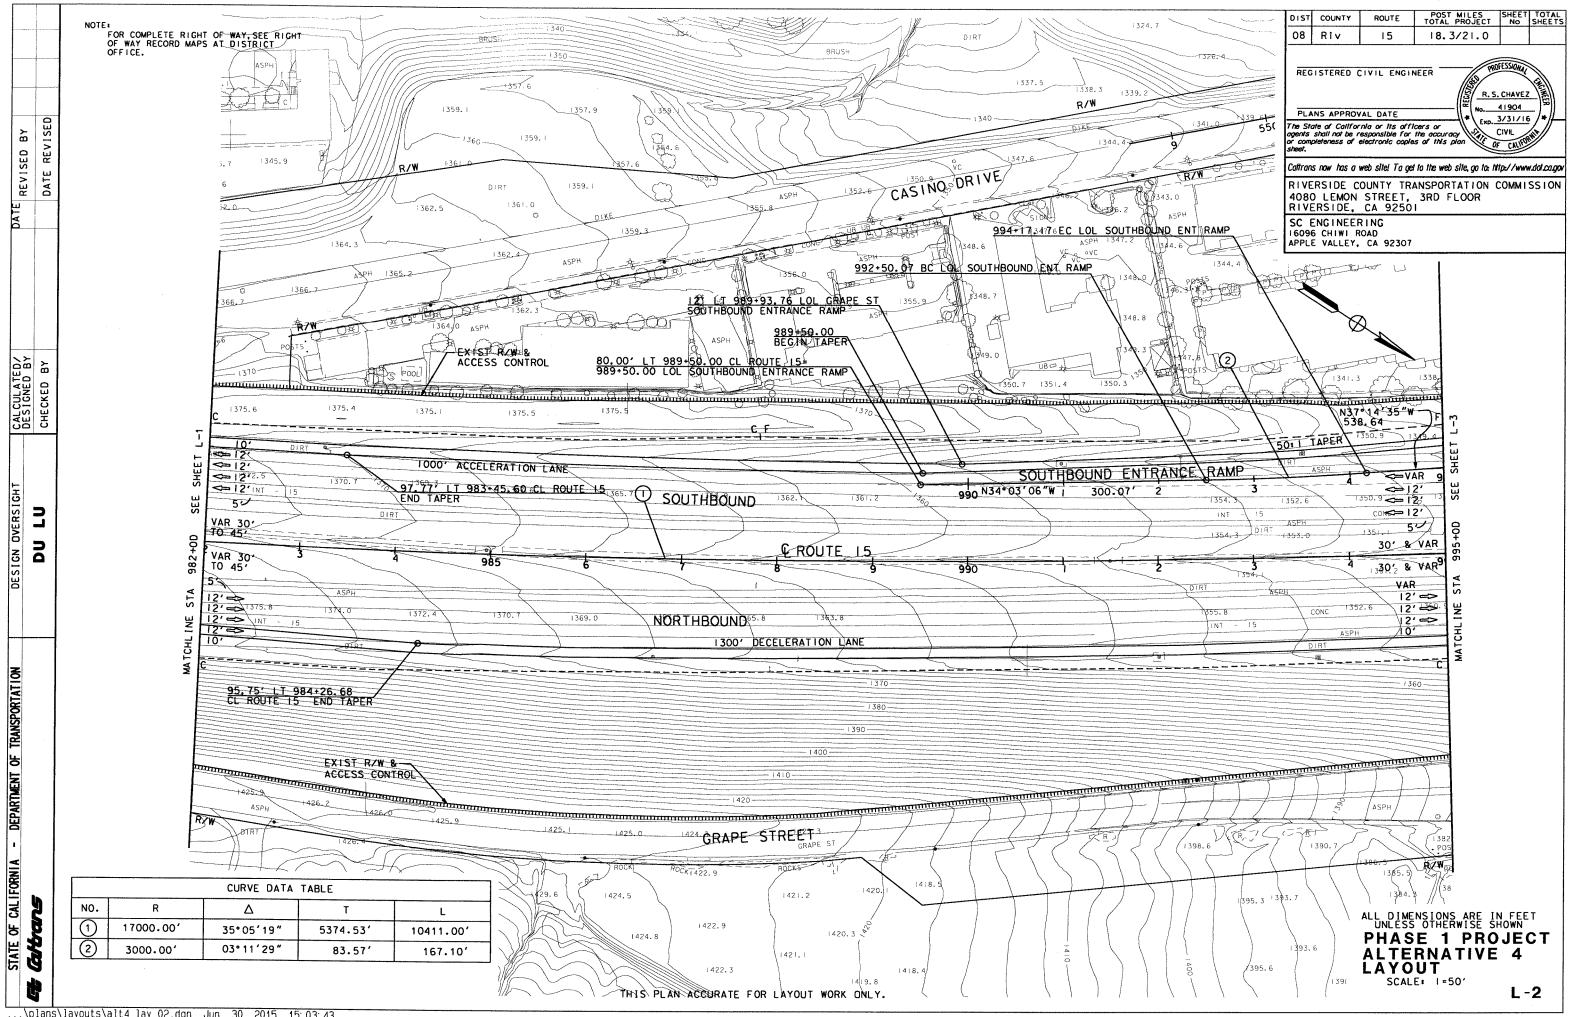

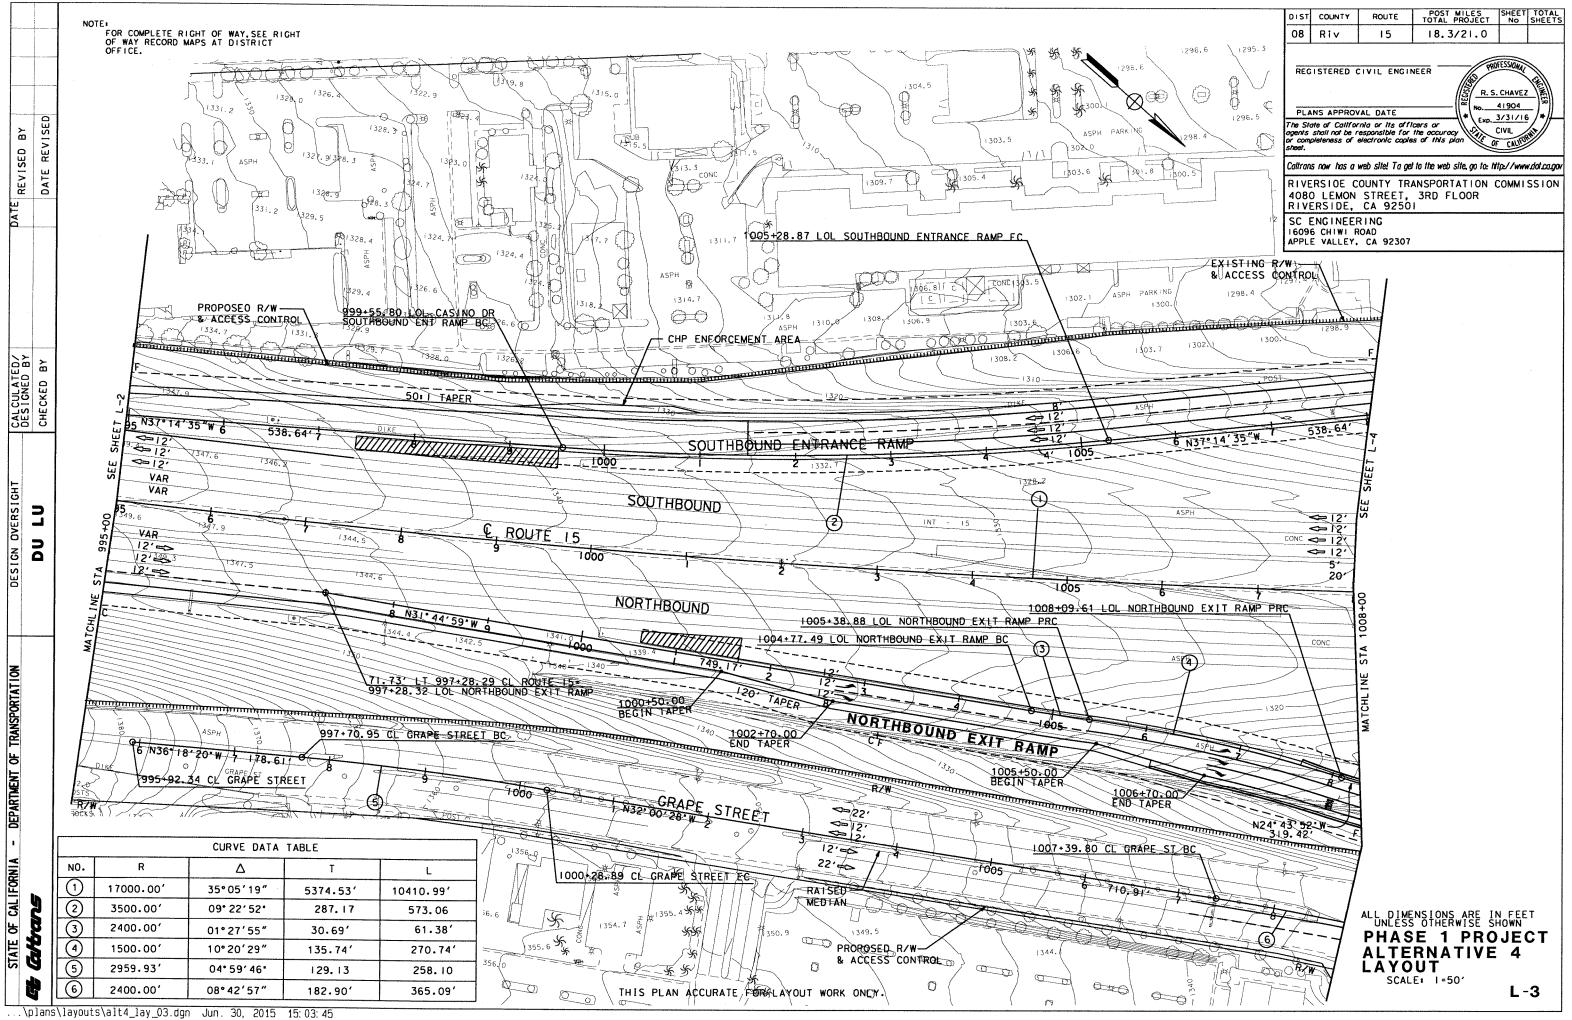


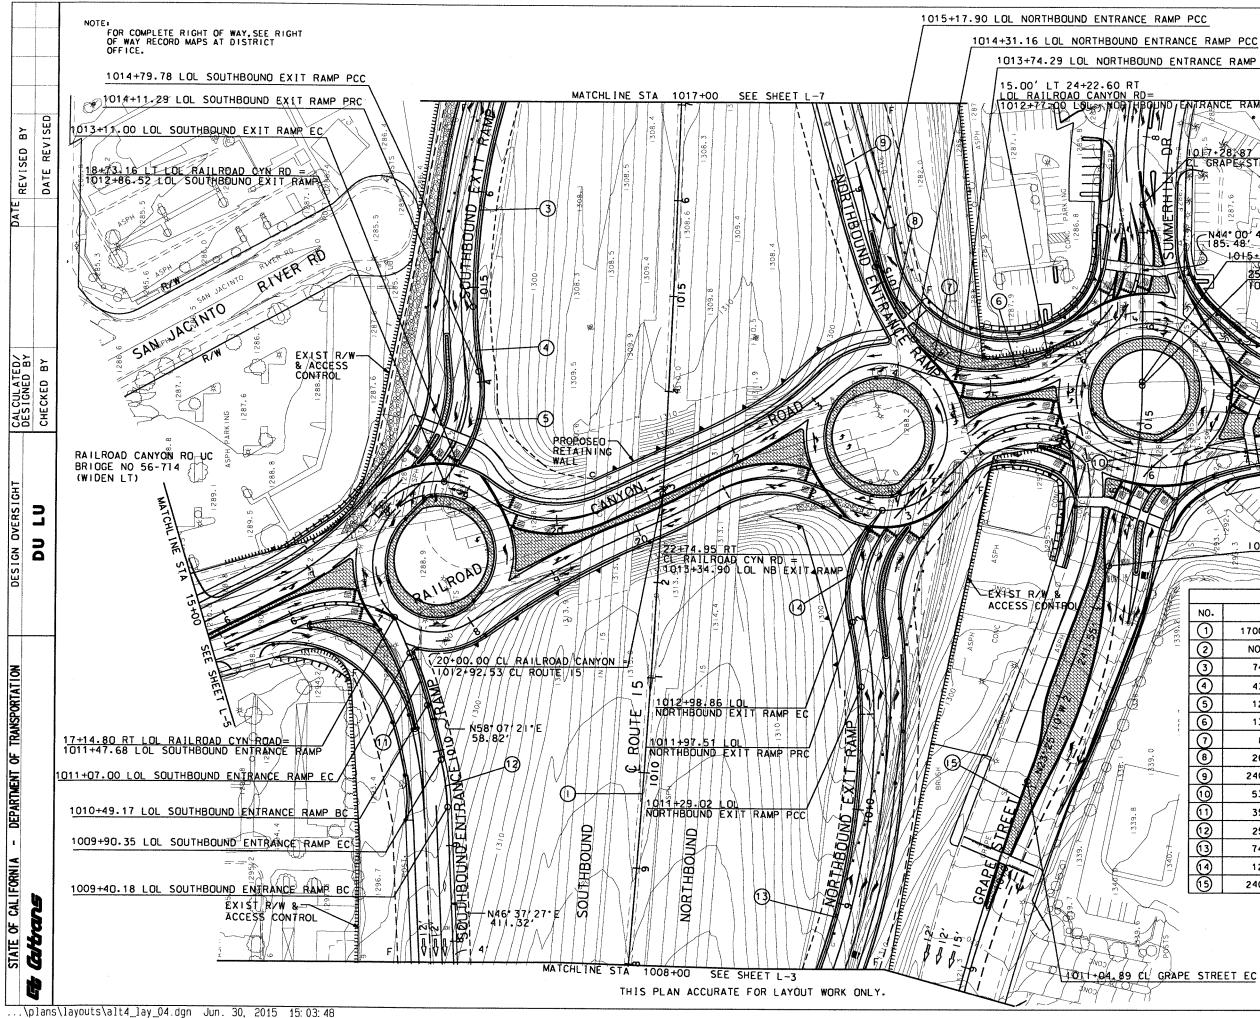


P PCC		DIST	COUNTY	ROUTE	PC TOT	AL PROJECT	SHEET No	TOTAL SHEETS
ANCE R	AMP PCC	08	Riv	15	11	3.3/21.0		
	CE RAMP PCC						OFESSIONAL	
			ISTERED (CIVIL EN	GINEER		AL	
		l				() Si	S. CHAVEZ	-圖
	NCE RAMP BO	PL	NS APPRON	AL DATE		œ No	41904 3/31/16	-],,]]
the		The Sto agents	ate of Califor shall not be r pleteness of	nia or its esponsible	officers of for the ac		CIVIL	x//
1. 6	+28,87	or com sheet.	pieteness of	electronic d	copies of t	nis plan	OF CALIFOR	/
	RAPESSTREET	Caltran	s now has a	web site! T	o get to the	web site, go to: i	http://www	.dot.ca.gov
	11 12	RIVE	RSIDE C	OUNTY	TRANSP	ORTATION	COMMIS	SION
82 %	1287.6	4080 R I VI	D LEMON ERSIDE,	CA 92	1, 3RC 501	FLOOR		
Ø								
	144° 00' 43" W 85. 48'		6 CHIWI F E VALLEY.		507			
MD	1015+43.3	59 CL	GRAPE	STREET	EC			
ANE-			RAULF			1		
		39.4 5	5 CL GRA	APE SIR	₩ĘΕΤ			
			E		9		1	
\times	20 March	ſ	ste.	- 12 -	-			
XX	AM I	R	CW C	SHEE SHEE			A	
		8				.Ø		
	V To	-	2	SEI				
		-		Ę				
11				<u>]</u> \$	L			
Ac st				27				
	A ID		18	τ.				
	1	\sim	RZW					
		$\langle \rangle$	F Z					
		V						
IJ /			MA					
5	<u><u> </u></u>	<u>46. 44</u>	CL GRA	PE STF	REET BO	2		
	2	K						
		~~~	<b>.</b> =.		e			
		1				<del>,</del> 1		
			<u>Δ</u>			T		<u>,    </u>
			35*05	19"	537	4.53' 1	0411.0	4
<u>v</u>	) NOT US		-	·		-	- 283.5	<del>,</del>
3			21°57			3.52'		
(4)	437.0		08*58			4.31'	68.4	
	127.0		45*14			2.93'	100.29	
	) 130.0	+	42* 49			0.98'	97.1	
	82.0		39*44			9.64'	56.8	
	267.0		18*36			3.75'	86.7	
	2400.0		18°24			8.78'	770.8	
1 10	535.0		21.05			9.60'	196.9	1
	350.0		09°27			8.98'		
12	250.0		11•29			5.17'	50.1	
	740.0		24•43			2.23'	319.4	
	127.0		45°43			3.55'	101.3	
(15)	2400.D	0'	08° 42	57″	18	2.90'	365.09	<u> </u>
<						ONS ARE I	N FEE	т


UNLESS OTHERWISE SHOWN **PHASE 1 PROJECT ALTERNATIVE 4** LAYOUT SCALE: 1=50'


L-4

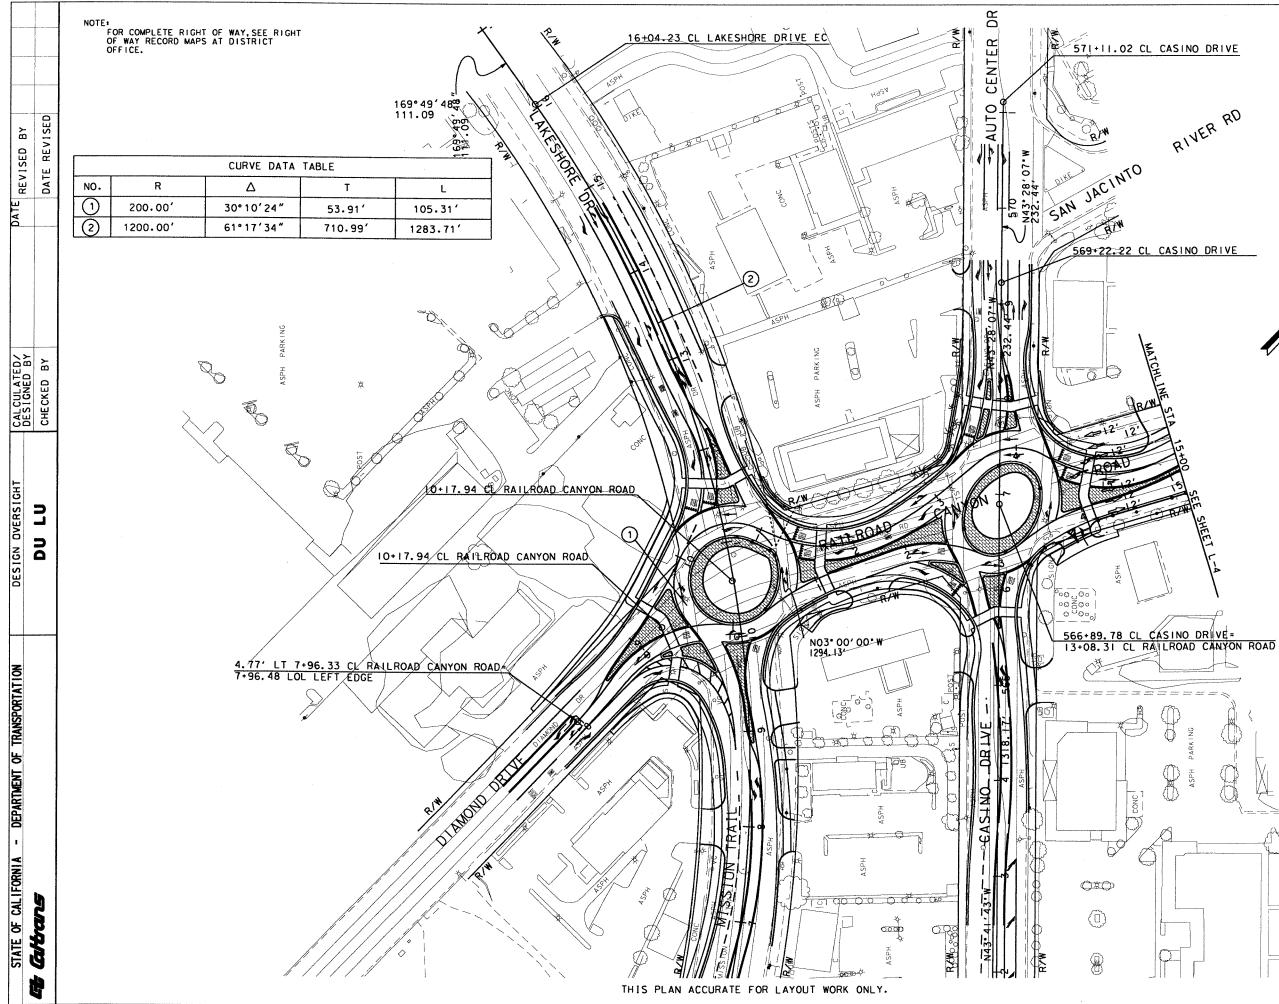


POST MILES SHEET TOTAL TOTAL PROJECT NO SHEETS DIST COUNTY ROUTE 08 Riv 15 18.3/21.0 PROFESSIO REGISTERED CIVIL ENGINEER R. S. CHAVEZ 41904 RIVER RD PLANS APPROVAL DATE Exp. 3/31/16 The State of California or its officers or agents shall not be responsible for the accuracy or completeness of etectronic copies of this plan IN OF CALIFOR CIVIL Caltrans now has a web site! To get to the web site, go to: http://www.dot.ca.gov RIVERSIDE COUNTY TRANSPORTATION COMMISSION 4080 LEMON STREET, 3RD FLOOR RIVERSIDE, CA 92501 SC ENGINEERING 16096 CHIWI ROAD APPLE VALLEY, CA 92307 ALL DIMENSIONS ARE IN FEET UNLESS OTHERWISE SHOWN PHASE 1 PROJECT ALTERNATIVE 4 LAYOUT SCALE: 1=50' L - 5

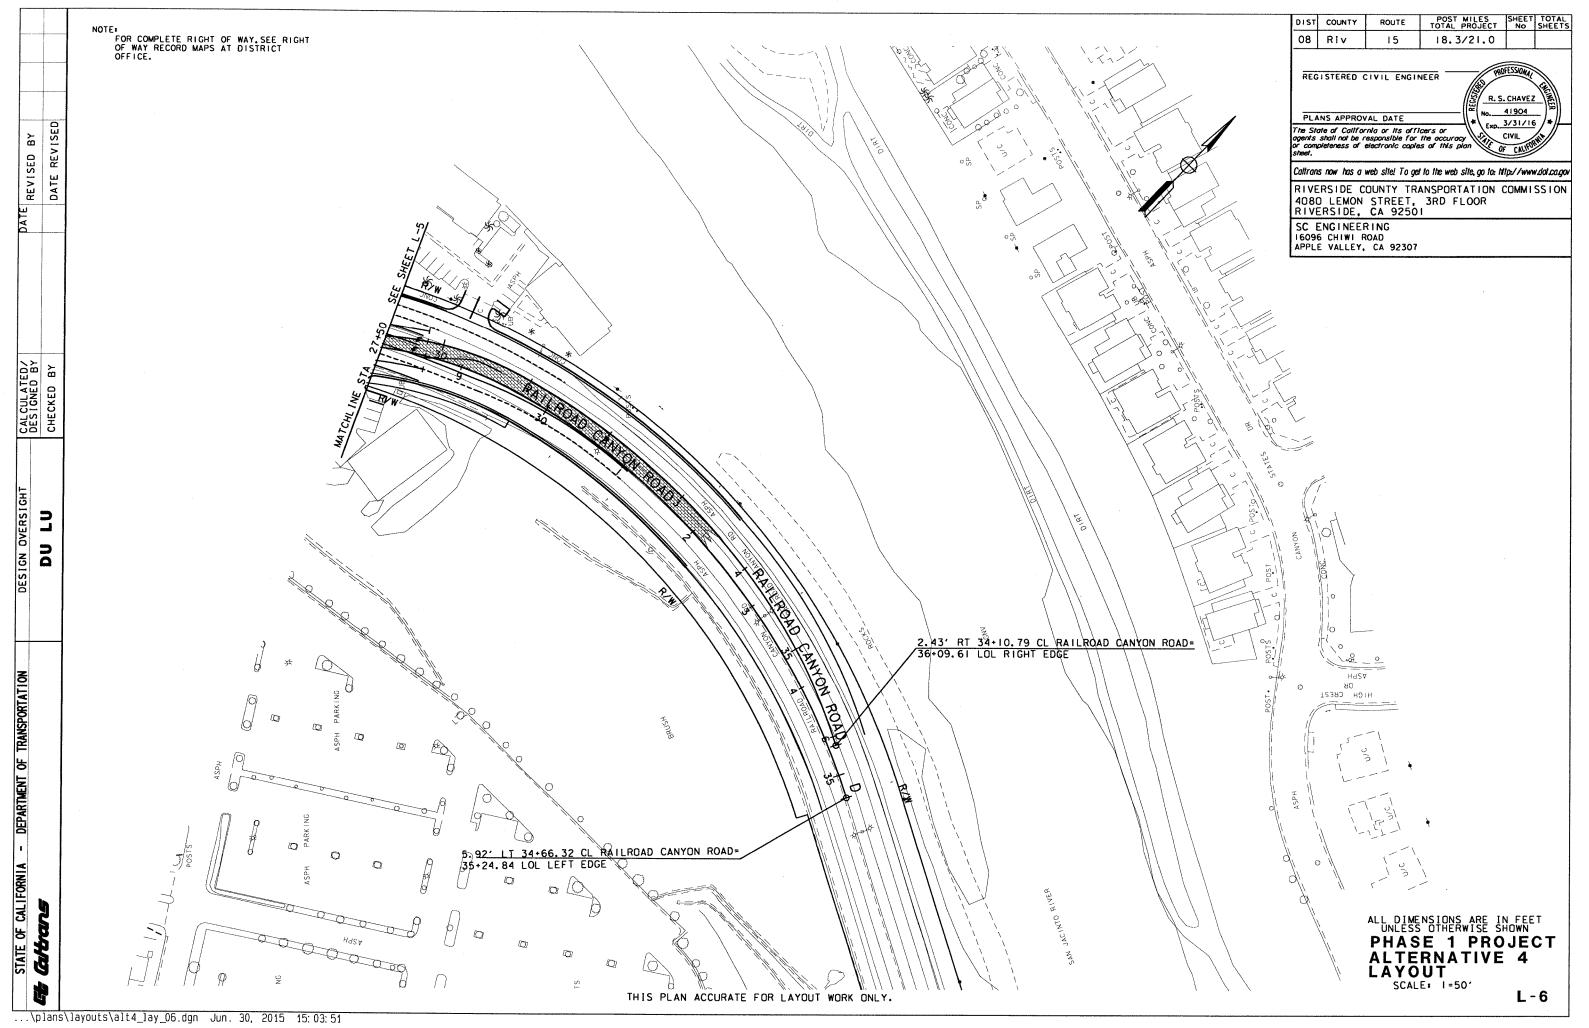


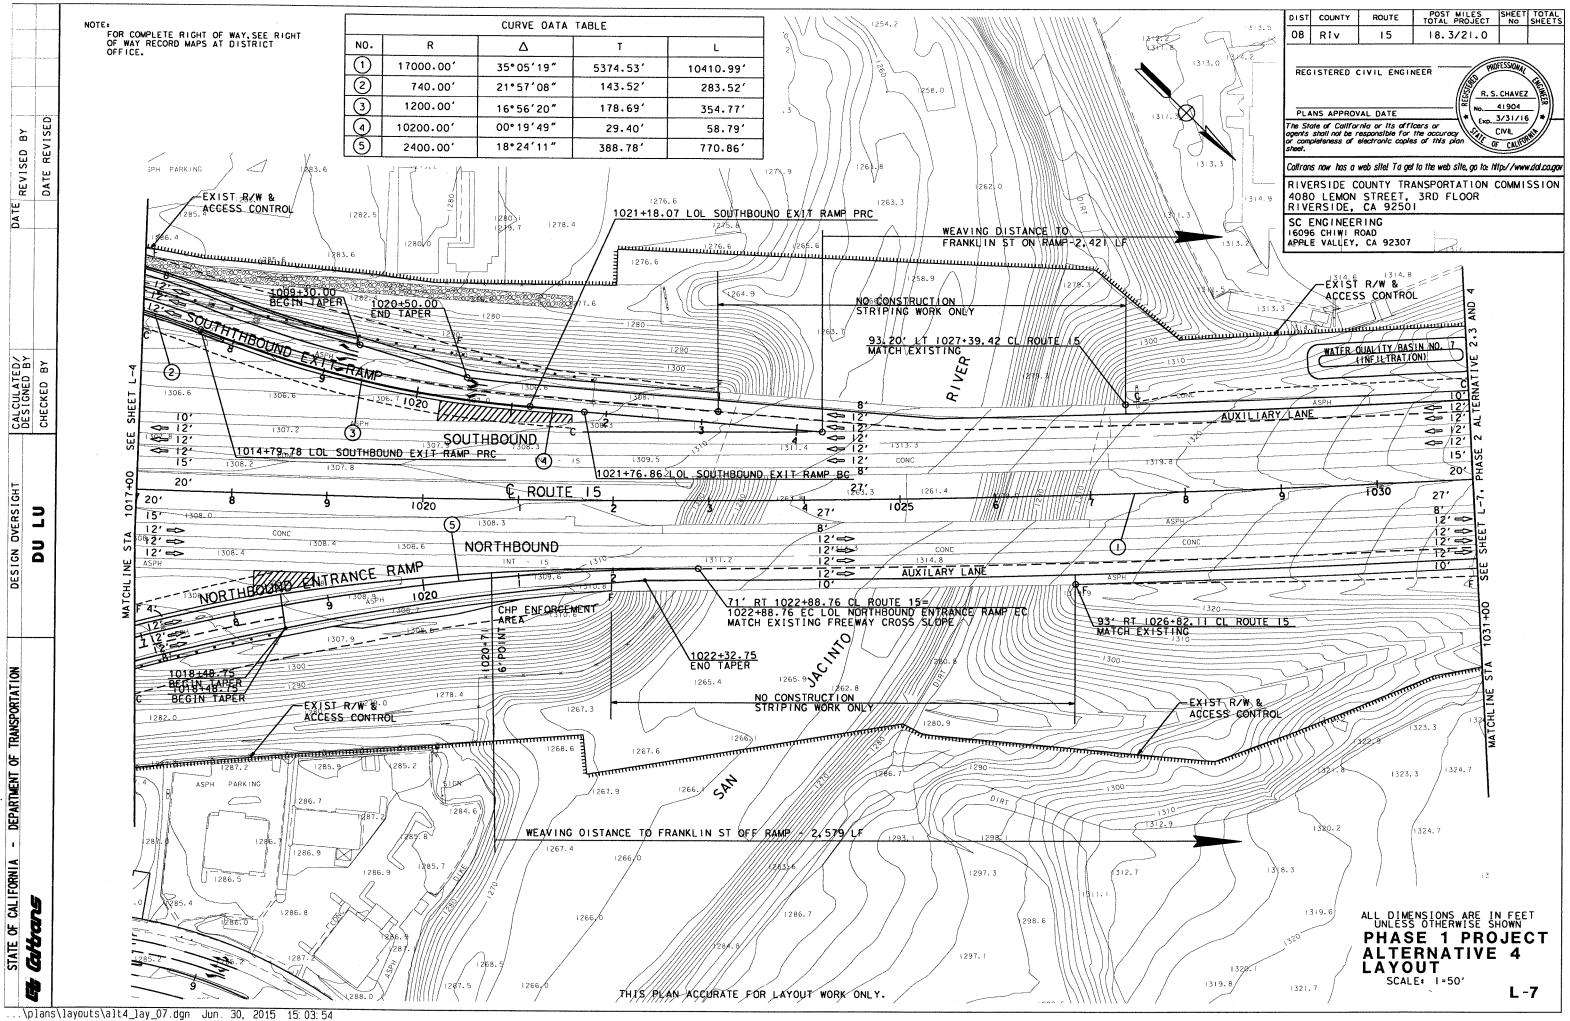

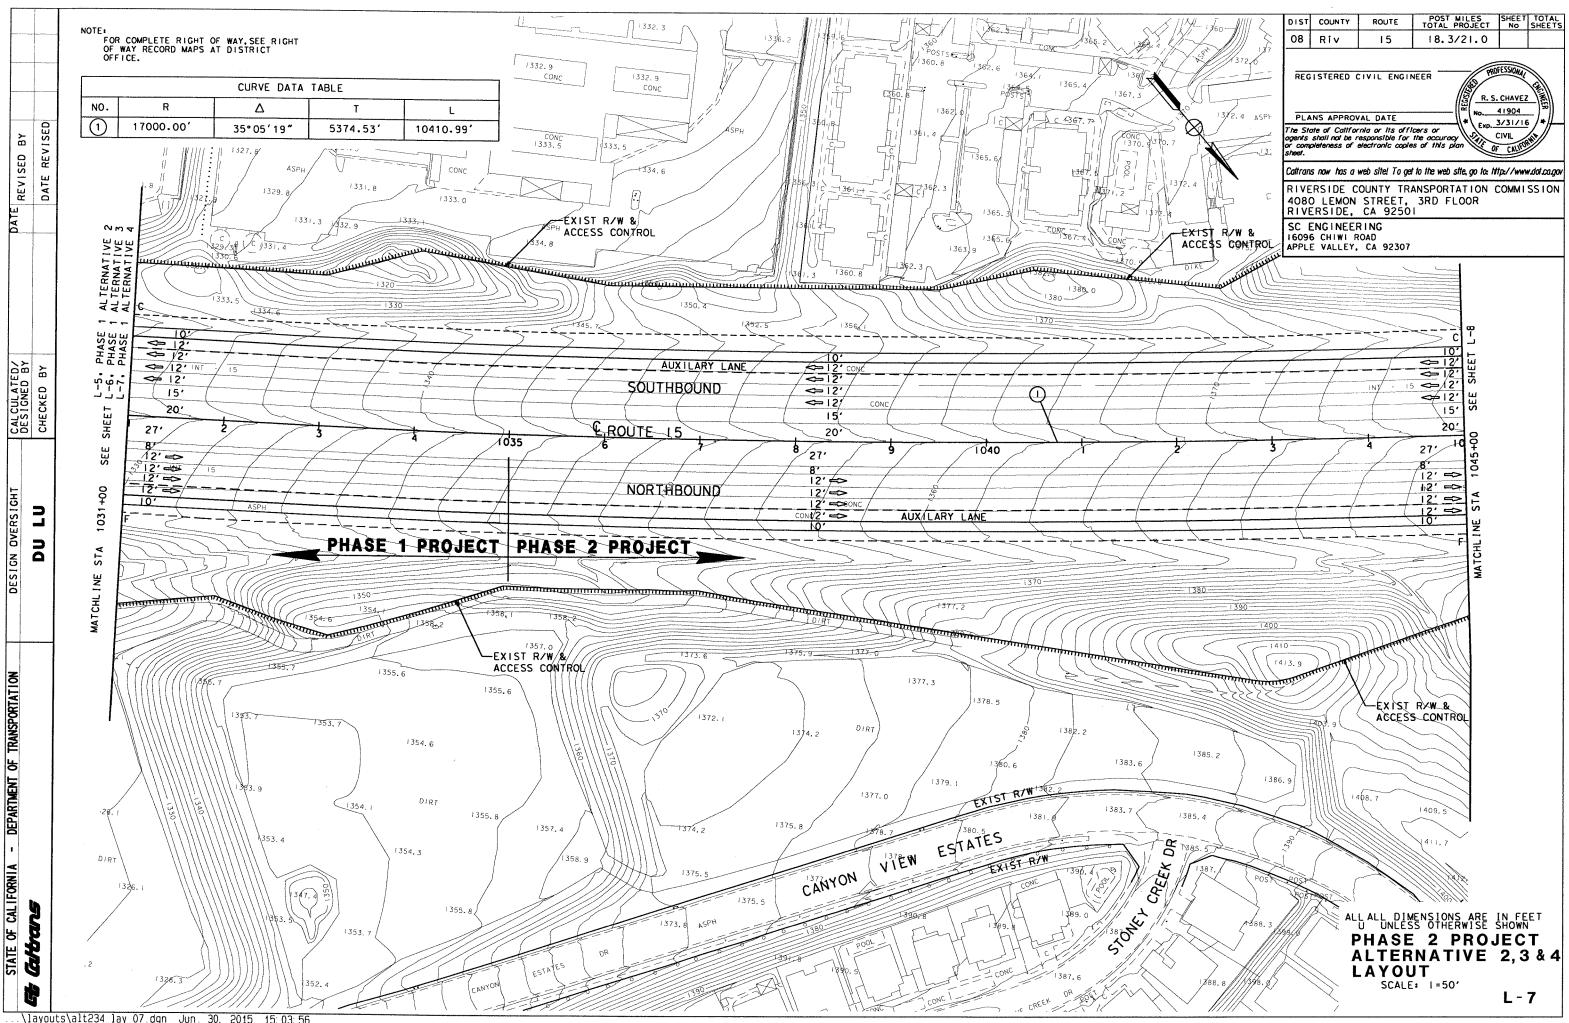

^{...\}layouts\alt234_lay_07.dgn Jun. 30, 2015 15:03:56

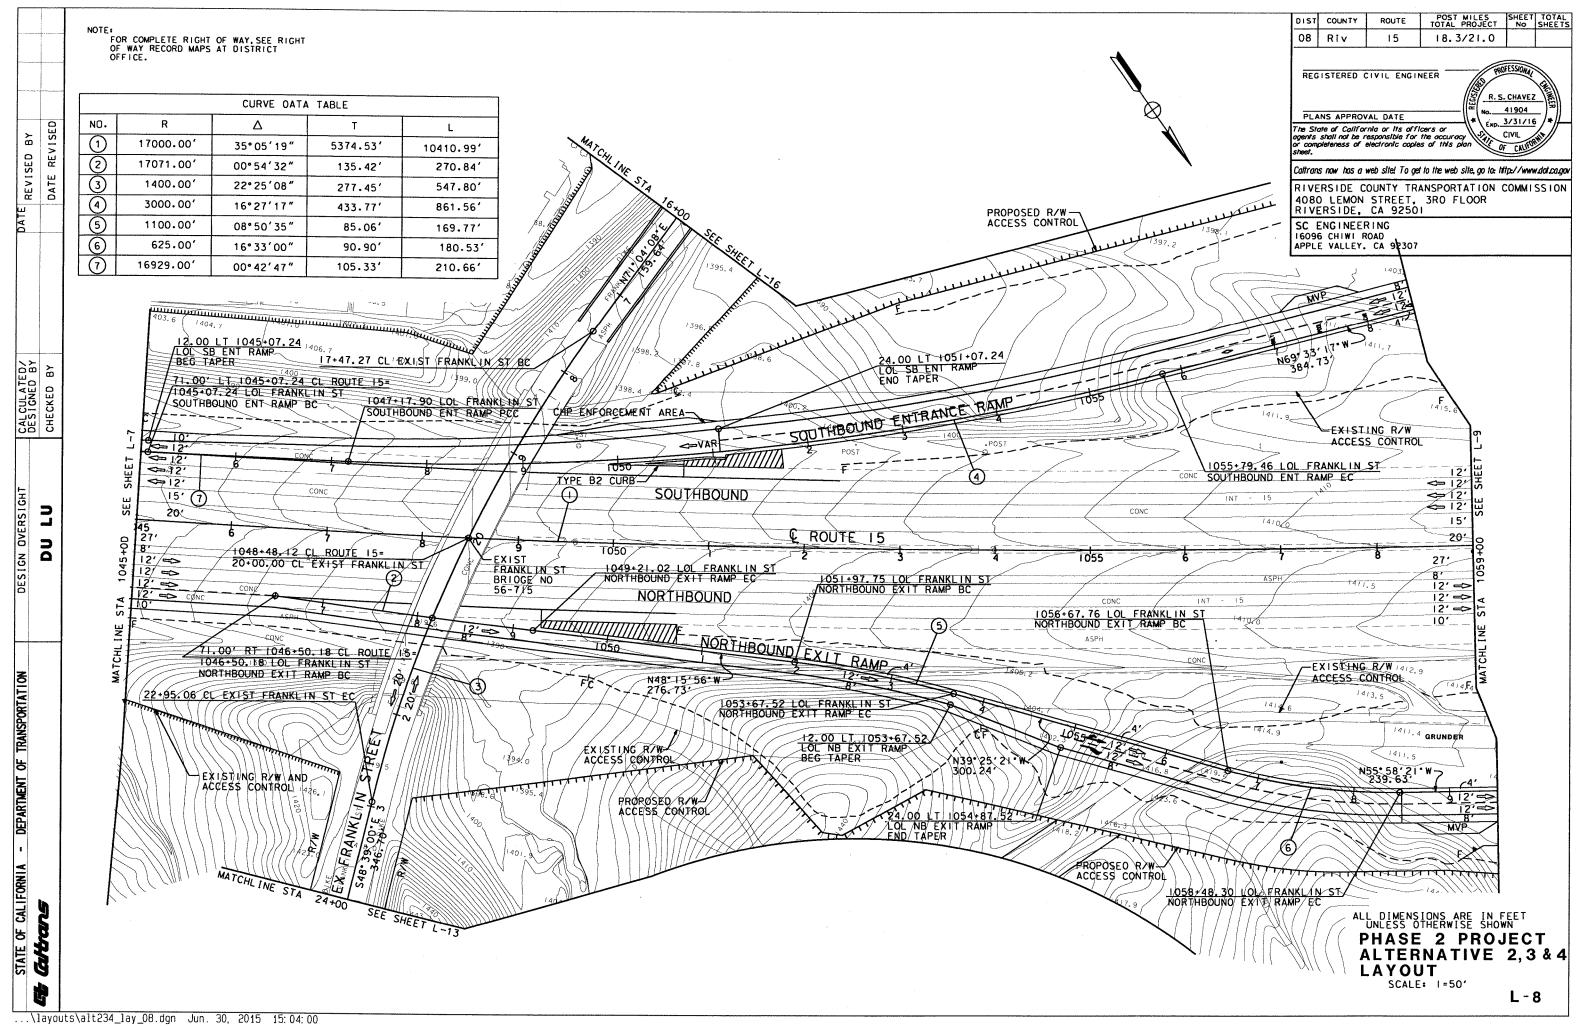

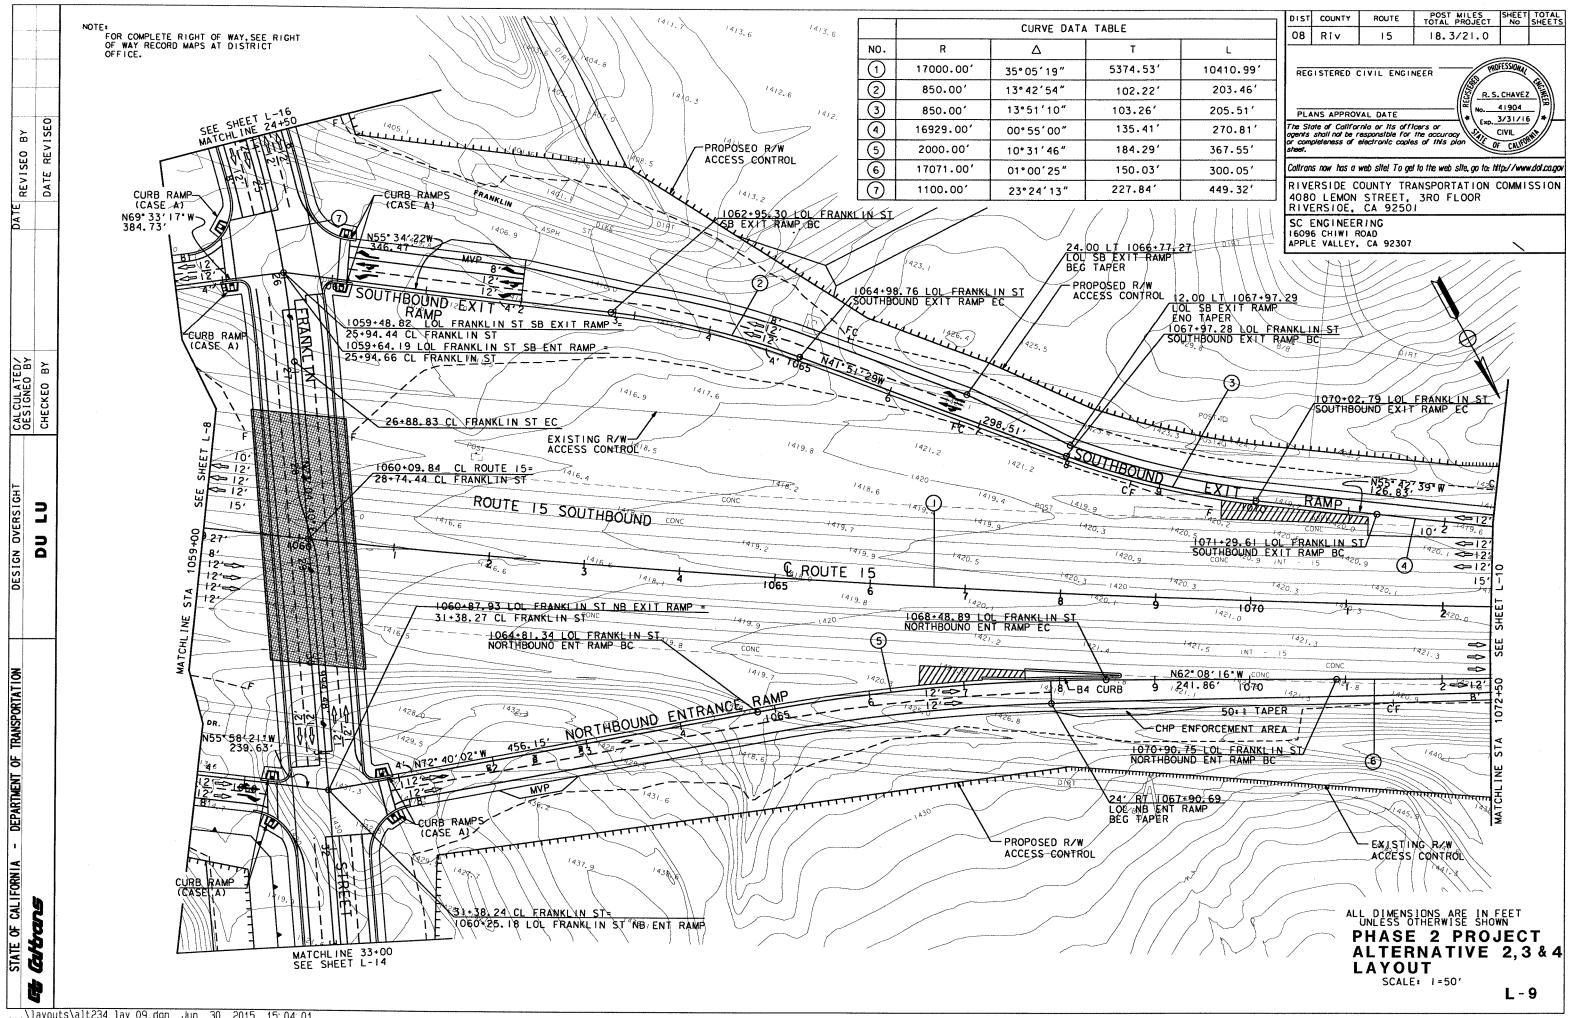



DATE REVISED

BΥ

REVISED

DATE

CALCULATED/ DESIGNED BY CHECKED BY

DESIGN OVERSIGHT

DEPARTMENT OF TRANSPORTATION

۱.

STATE OF CALIFORNIA


Guttans


뷥


L


DC


		CURVE DATA	TABLE	
NO.	R	Δ	Т	L
	17000.00'	35°05'19"	5374.53'	10410.99'
2	16929.00'	00°55'00"	135.41'	270.81'
3	17071.00'	01°00'25"	150.03'	300.05'

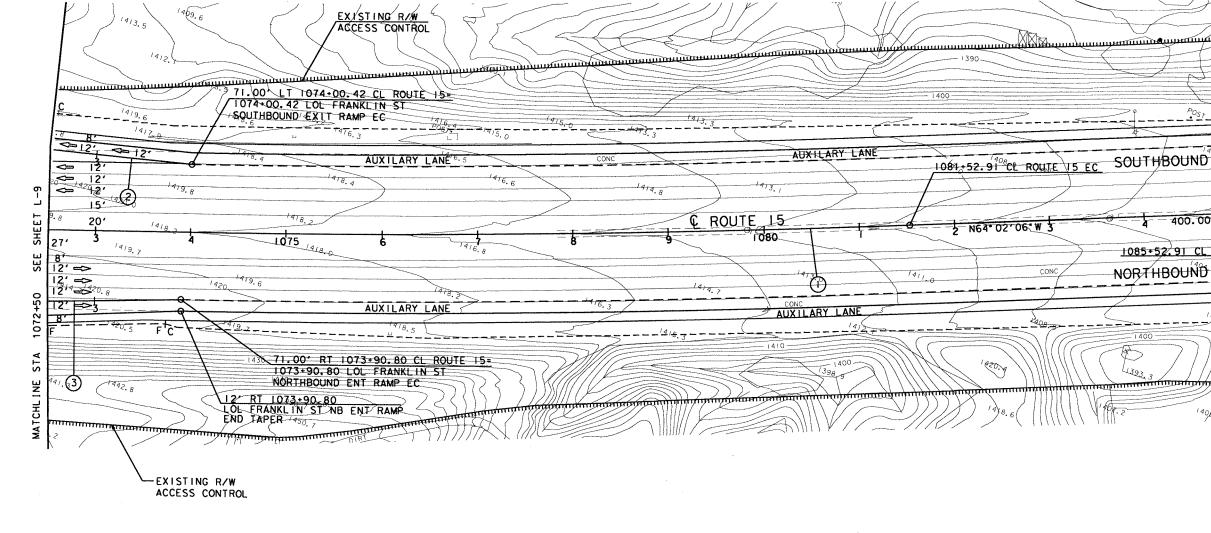

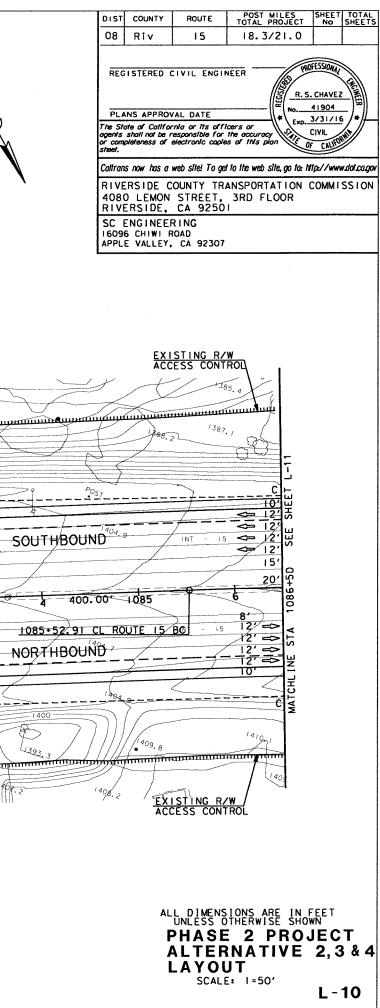


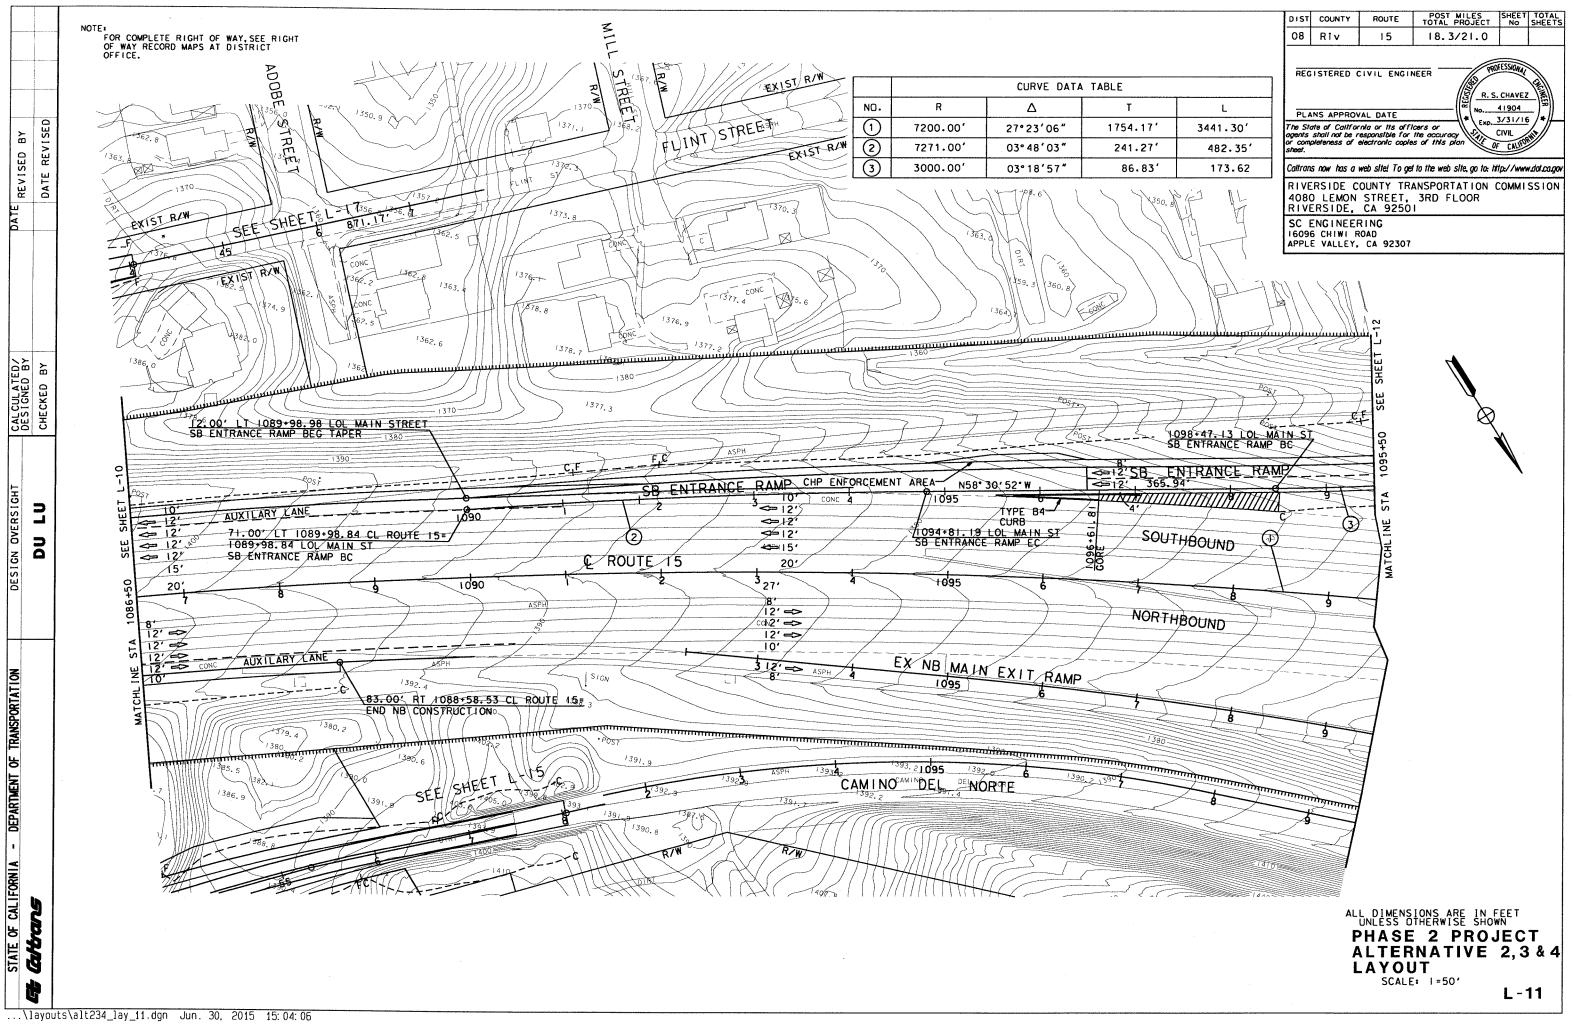

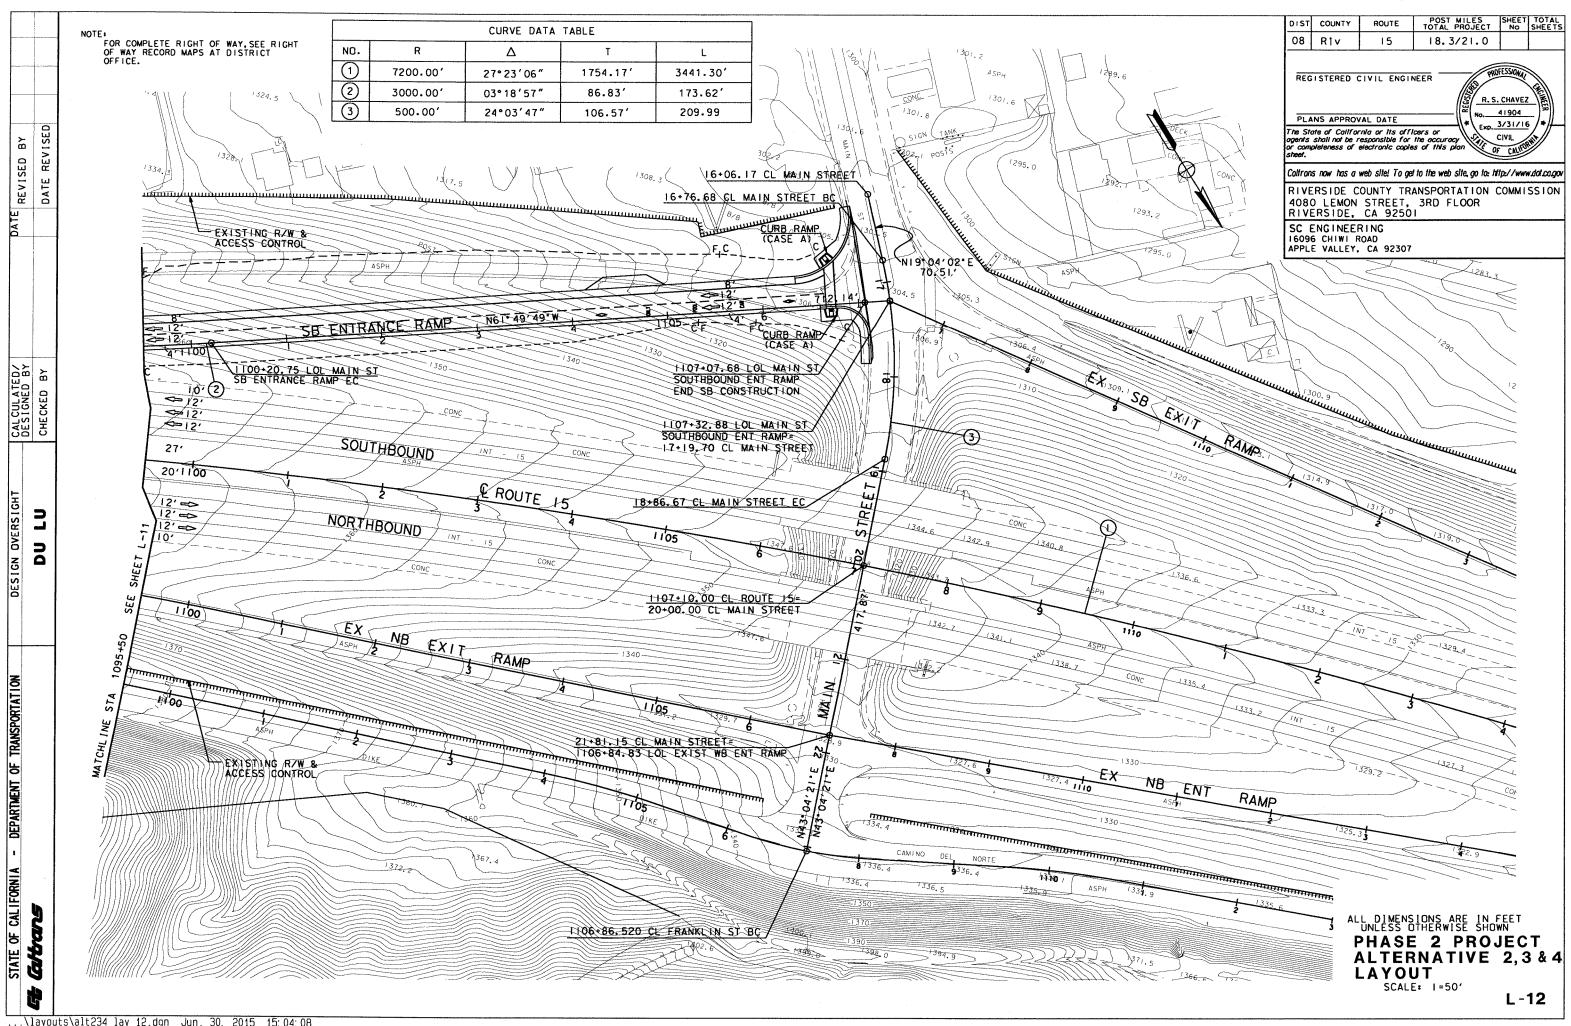

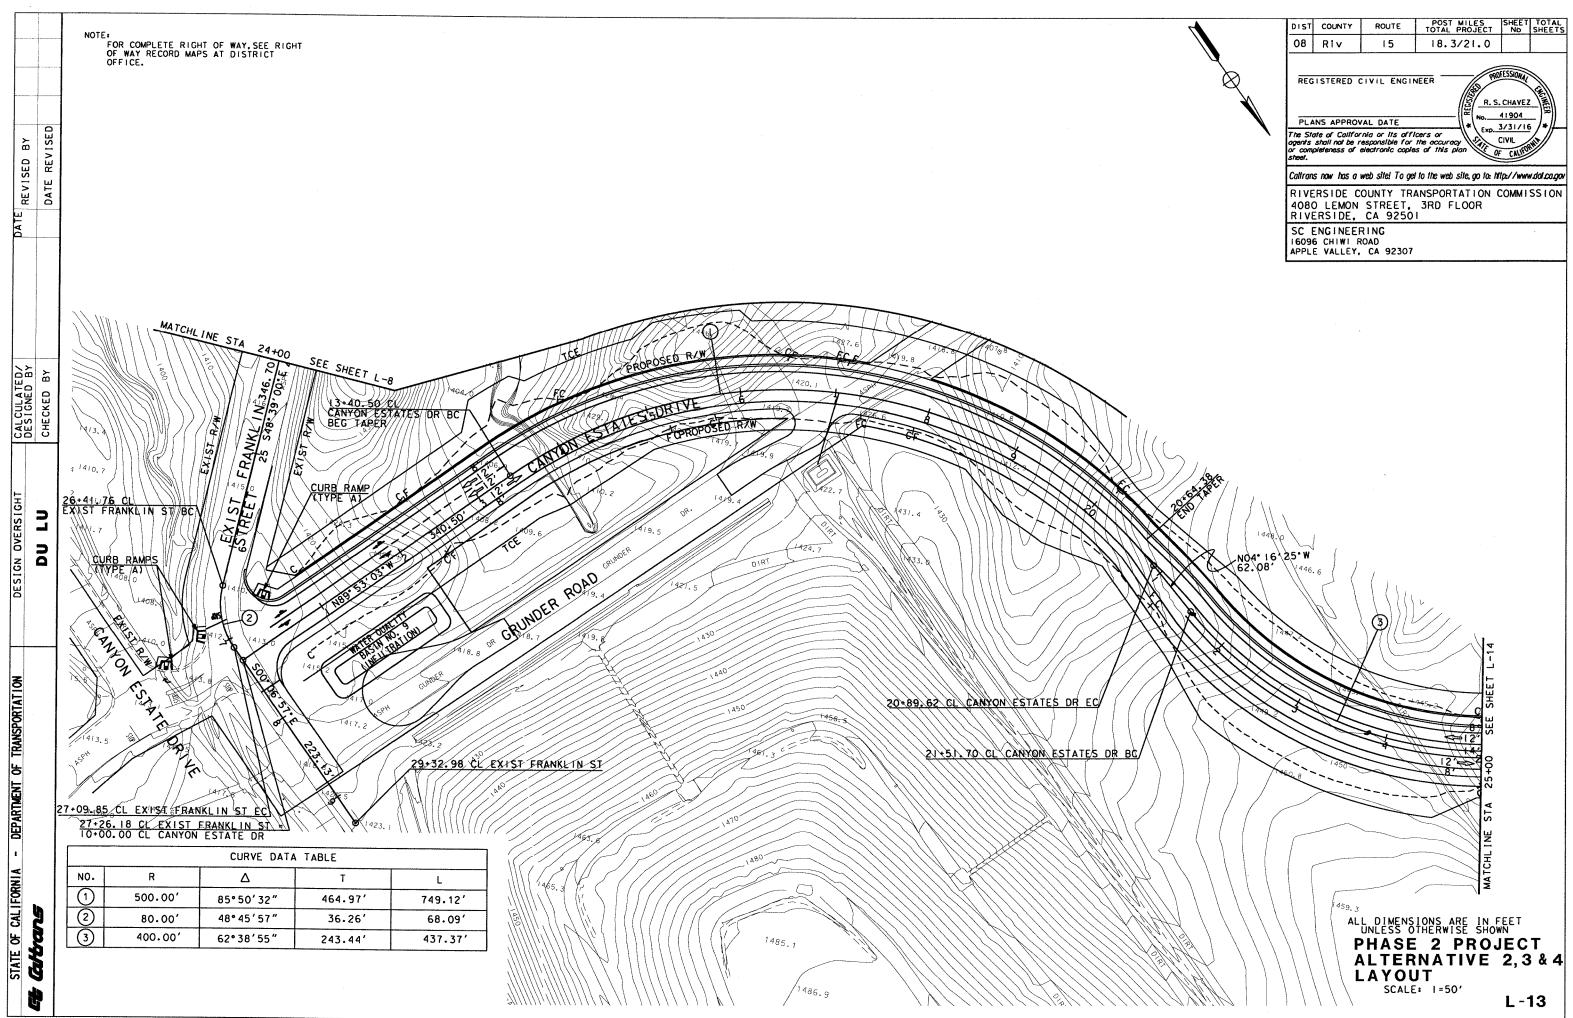



...\layouts\alt234_lay_13.dgn Jun. 30, 2015 15:04:09

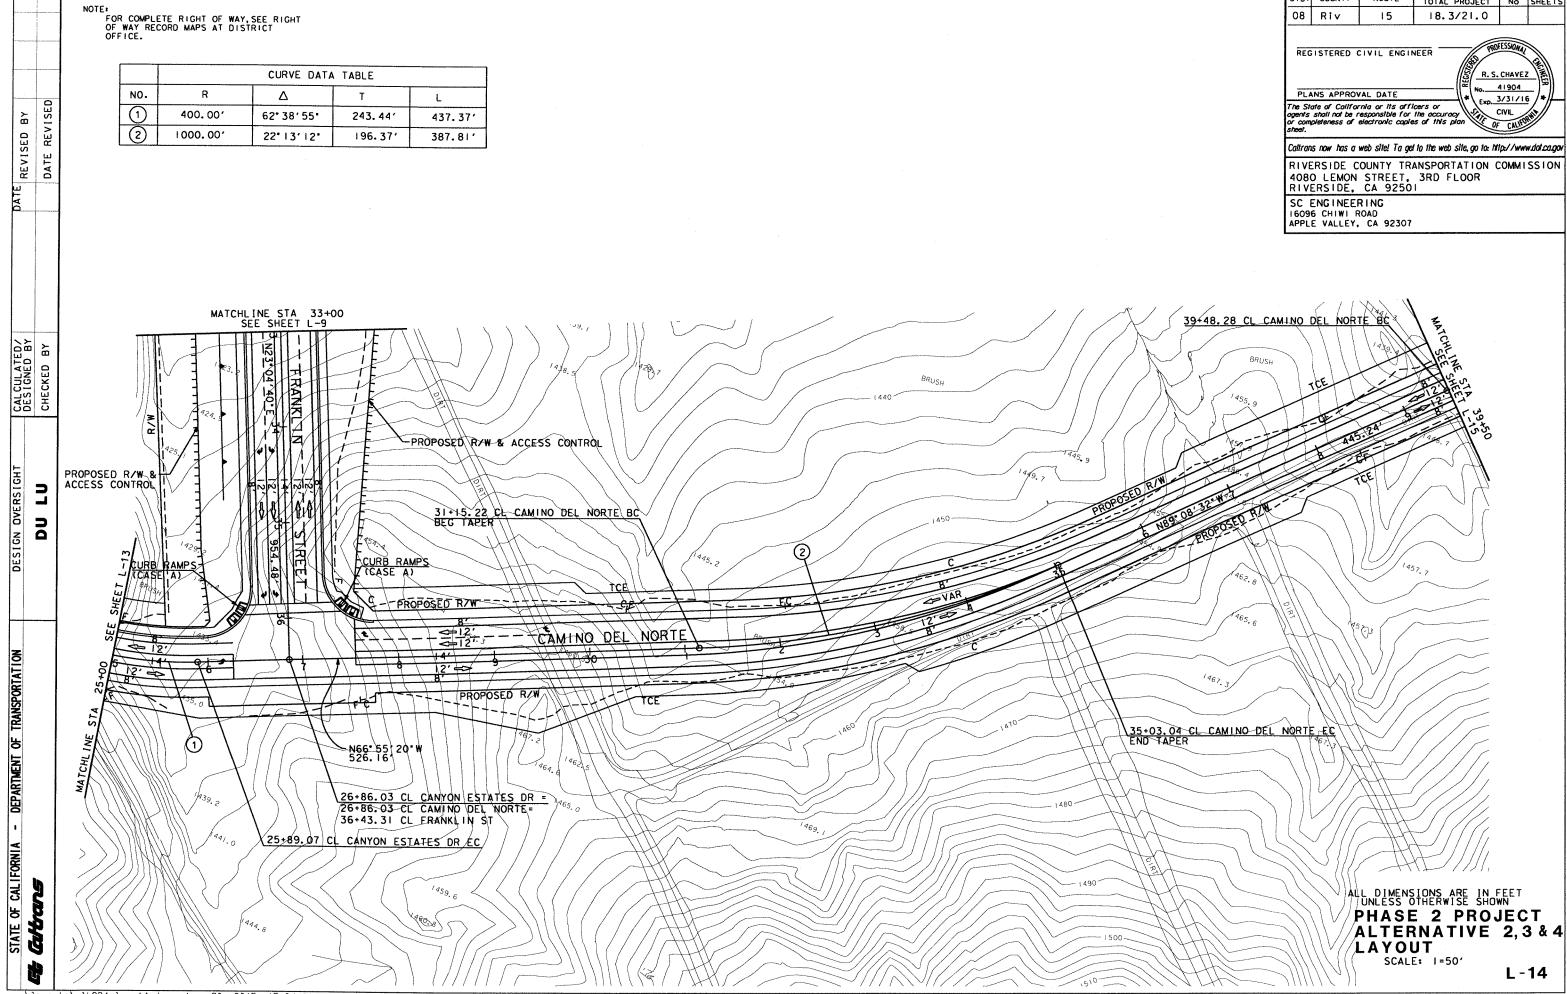



^{...\}layouts\alt234_lay_14.dgn Jun. 30, 2015 15:04:11

DIST	COUNTY	ROUTE	POST MILES TOTAL PROJECT	SHEET No	TOTAL SHEETS
08	Riv	15	18.3/21.0		
PLA The Sta	INS APPROV ate of Califor shall not be r	AL DATE	Cers or	. CHAVEZ 41904 3/31/10	
Caltran	s now has a	web site! Ta ge	to the web site, go to: t	ttp://www	v.dot.ca.gov
4080	LEMON	STREET,	3RD FLOOR	COMMI	SSION
1609	6 CHIWI R	OAD			
	08 PLA The Sh or com sheet. Caltran RIVE 4080 RIVI SC I 1609	08 RIV REGISTERED O PLANS APPROV The State of Califor agents shall not be r or completeness of sheet. Caltrans now has a RIVERSIDE C 4080 LEMON RIVERSIDE, SC ENGINEER 16096 CHIWI F	08 RIV 15 REGISTERED CIVIL ENGIN PLANS APPROVAL DATE The State of California or its offi ogenis shall not be responsible for or completeness of electronic copies sheet. Caltrans now has a web site! Ta ge RIVERSIDE COUNTY TR. 4080 LEMON STREET,	01ST       COUNTY       ROUTE       TOTAL PROJECT         08       RIV       15       18.3/21.0         REGISTERED CIVIL ENGINEER         PLANS APPROVAL DATE       S. S	DIST     COUNTY     ROUTE     TOTAL PROJECT     No       08     RIV     15     18.3/21.0     IST       REGISTERED CIVIL ENGINEER       PLANS APPROVAL DATE       The State of California or its officers or ogenis shell not be responsible for the occuracy or completeness of electronic caples of this plan       Civil:

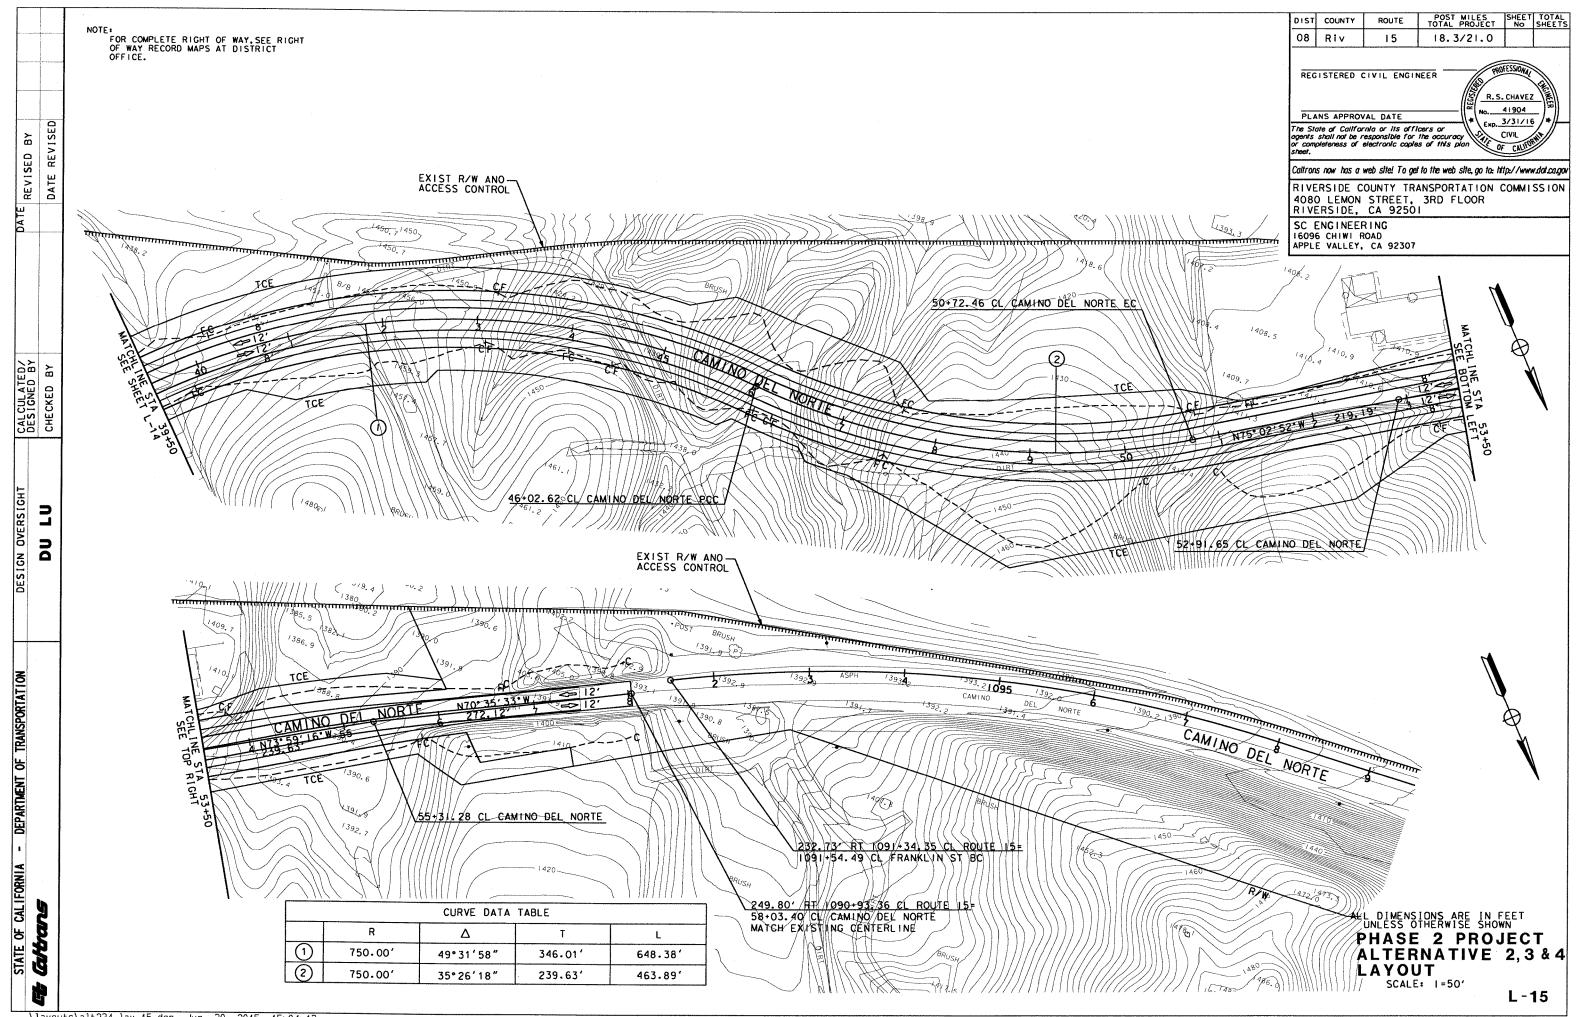


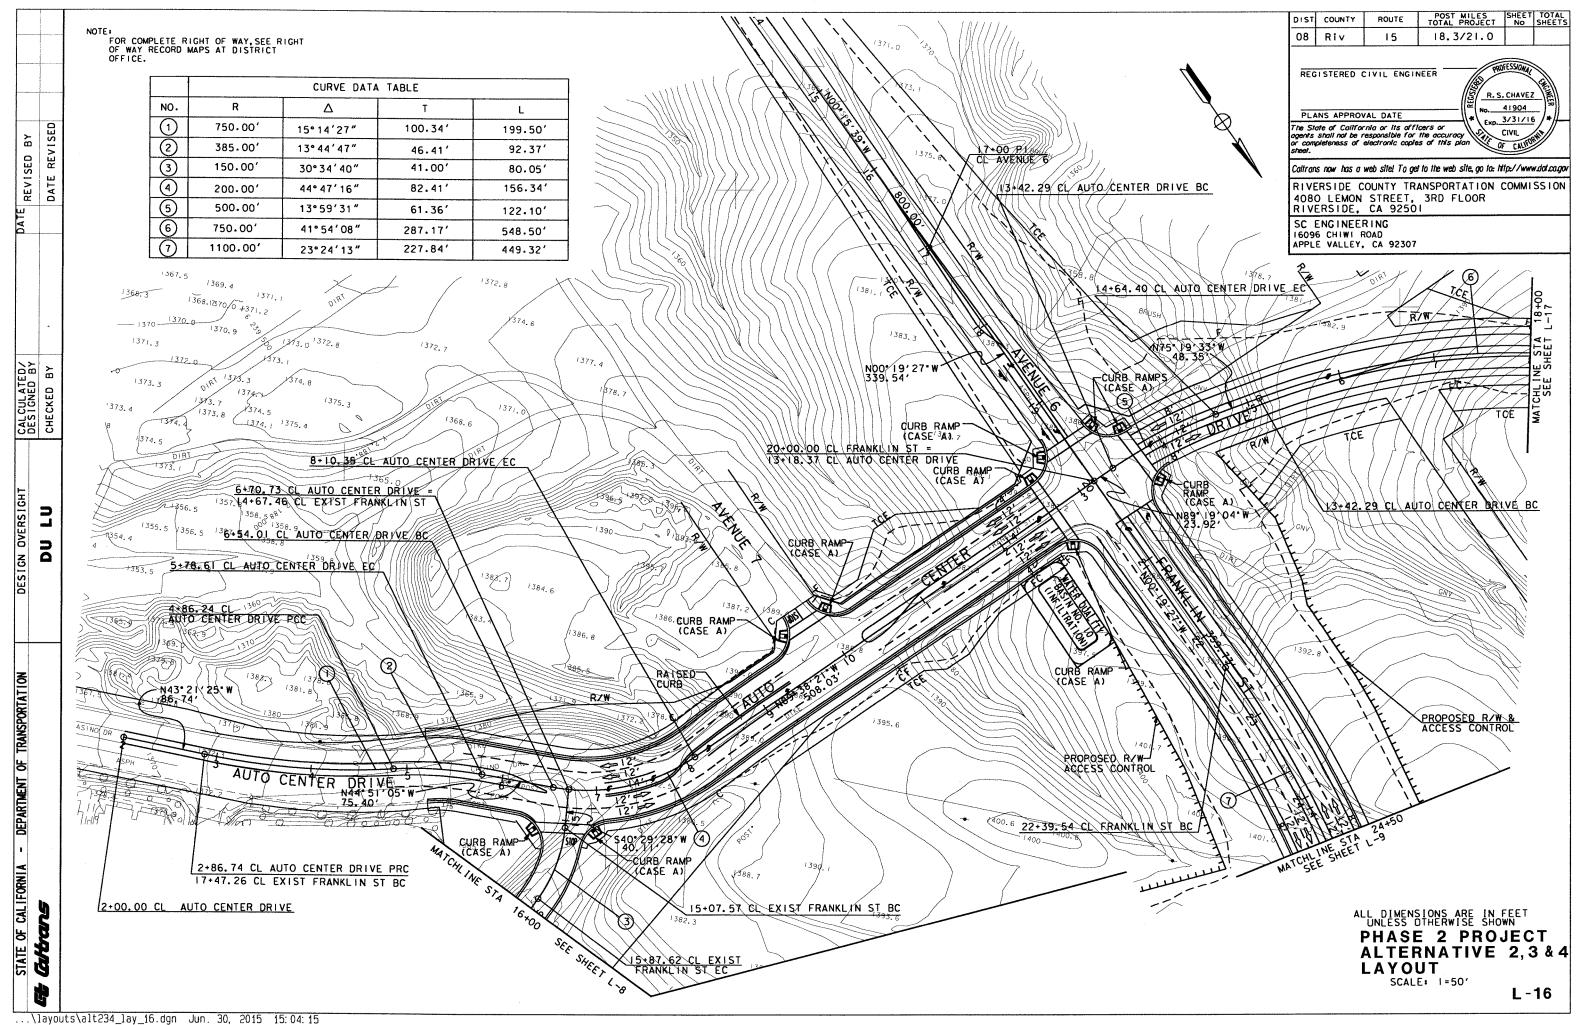

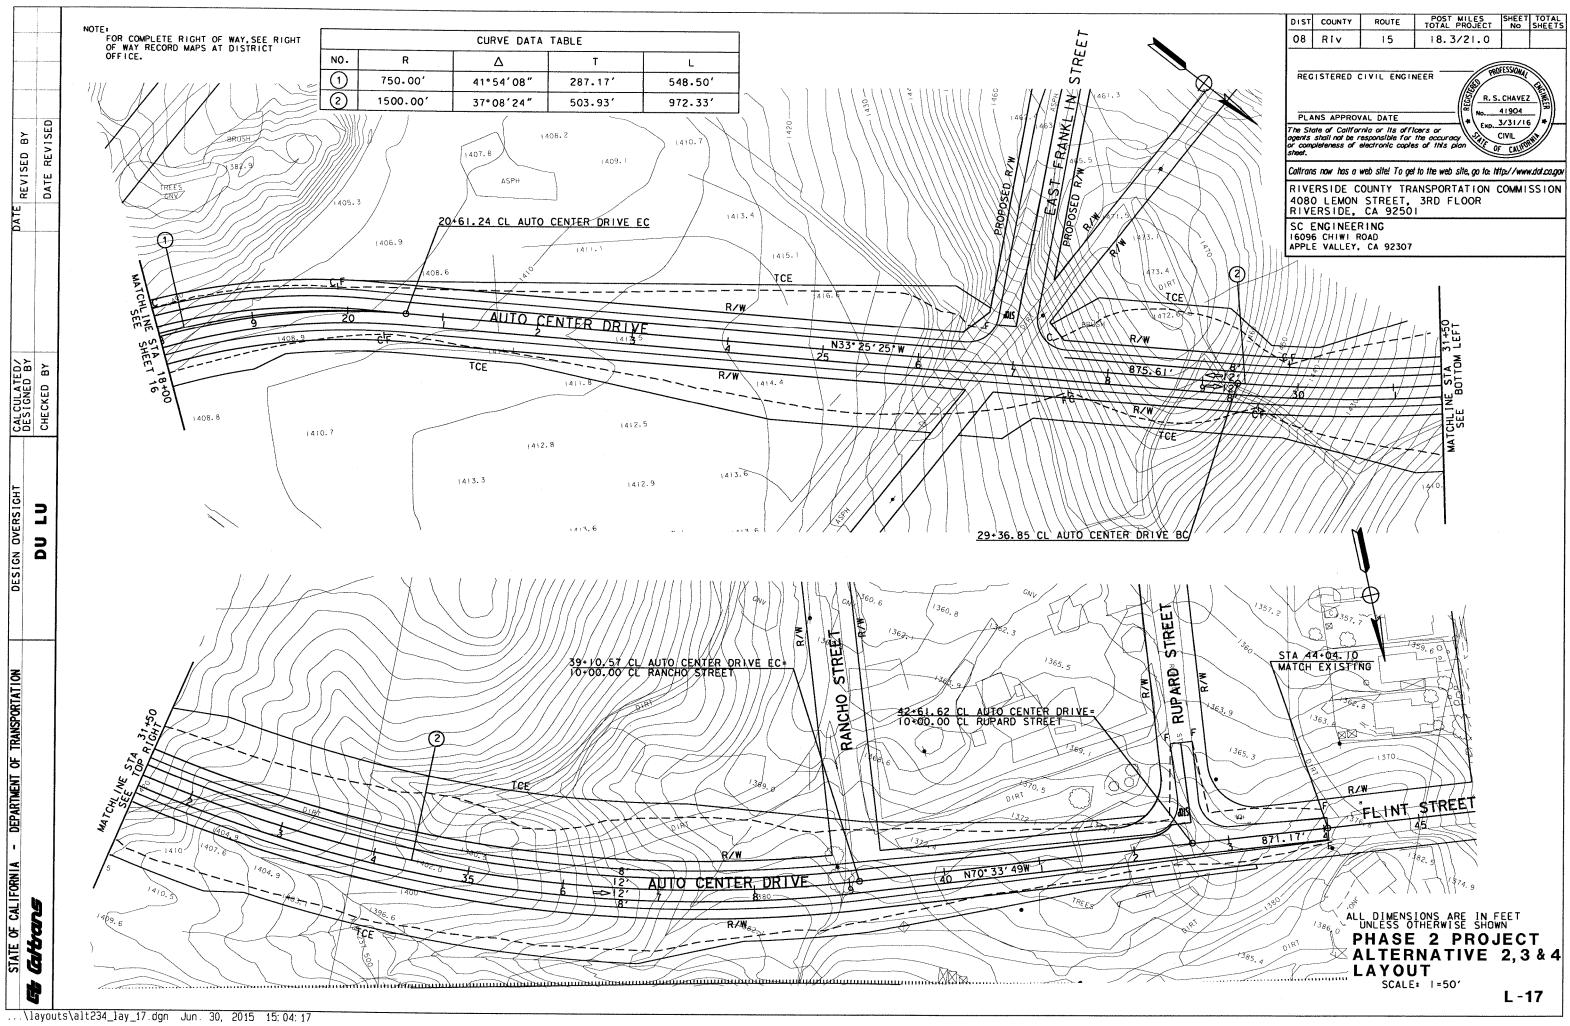

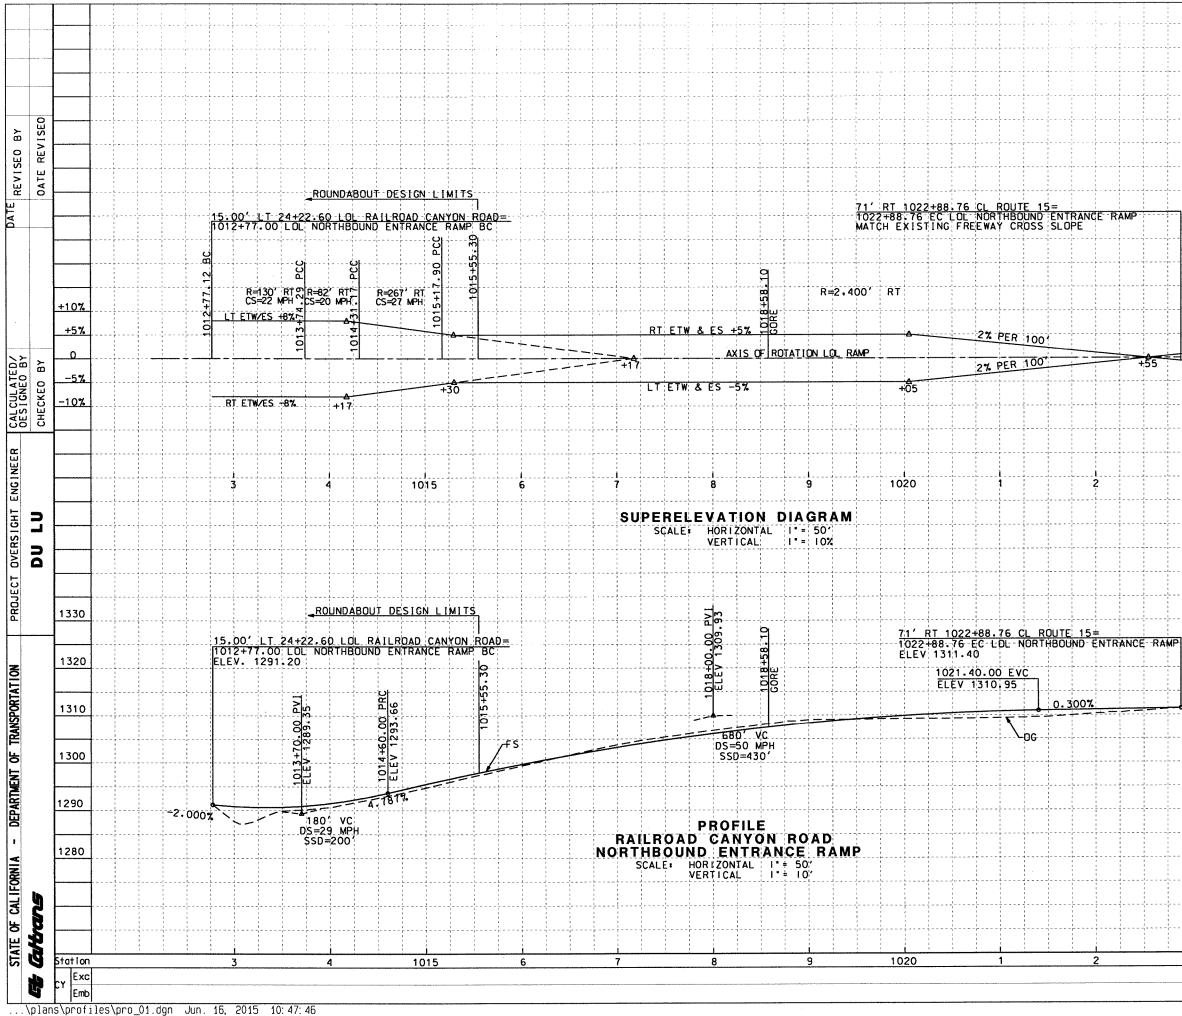


	DIST	COUNTY	ROUTE	POST TOTAL F	PROJECT	SHEET TOTAL NO SHEET
	80	Riv	15	18.3	/21.0	
			CIVIL ENGI	NEER	R. S.	ESSIONAL CHAVEZ
	RIV TRA 408 RIV SC	O LEMON ERSIDE, C	OUNTY ION COMMI ST, 3RD F A 92501	LOOR	Exp	3/31/16 */
	1609	96 CHIWI	ROAD	7	officer	5 or
		nts shall uracy or les of th	f Callforn I not be ro completen his plan s	esponsibi ess of ei heet.	e for th ectranic	e
	1 1 1					1 1 1
ο ο	1					
•						
0 0 0 0 0 0 0 0 0 0 0 0 0 0 0 0 0 0 0	· · · · · · · · · · · · · · · · · · ·		<del> </del> <del>(</del>   1   2   3			+10%
2					 t 1 1	+10%
						0
	3 					-5%
						-10%
	+					
3						t 1 1 t
						t t T
						t 1 5
						t t t
						1 1 1 1 1 1 1
-						1330
						1320
						- - - - - -
						1310
						1300
					 ! ! !	
$-\frac{1}{3} - \cdots + \frac{1}{4} - \frac{1}{4} -$		• • • • • • • • • • • • • • • • • • •		·		1290
			+-			*
	ы	A S E	1		   	
PR	DFI	ASE LE /	ND			1 1 1
SUPERELE	V A	TION : AS SH		GRAN	A	
				PS-	1	
3		1 1		-		TOTAL

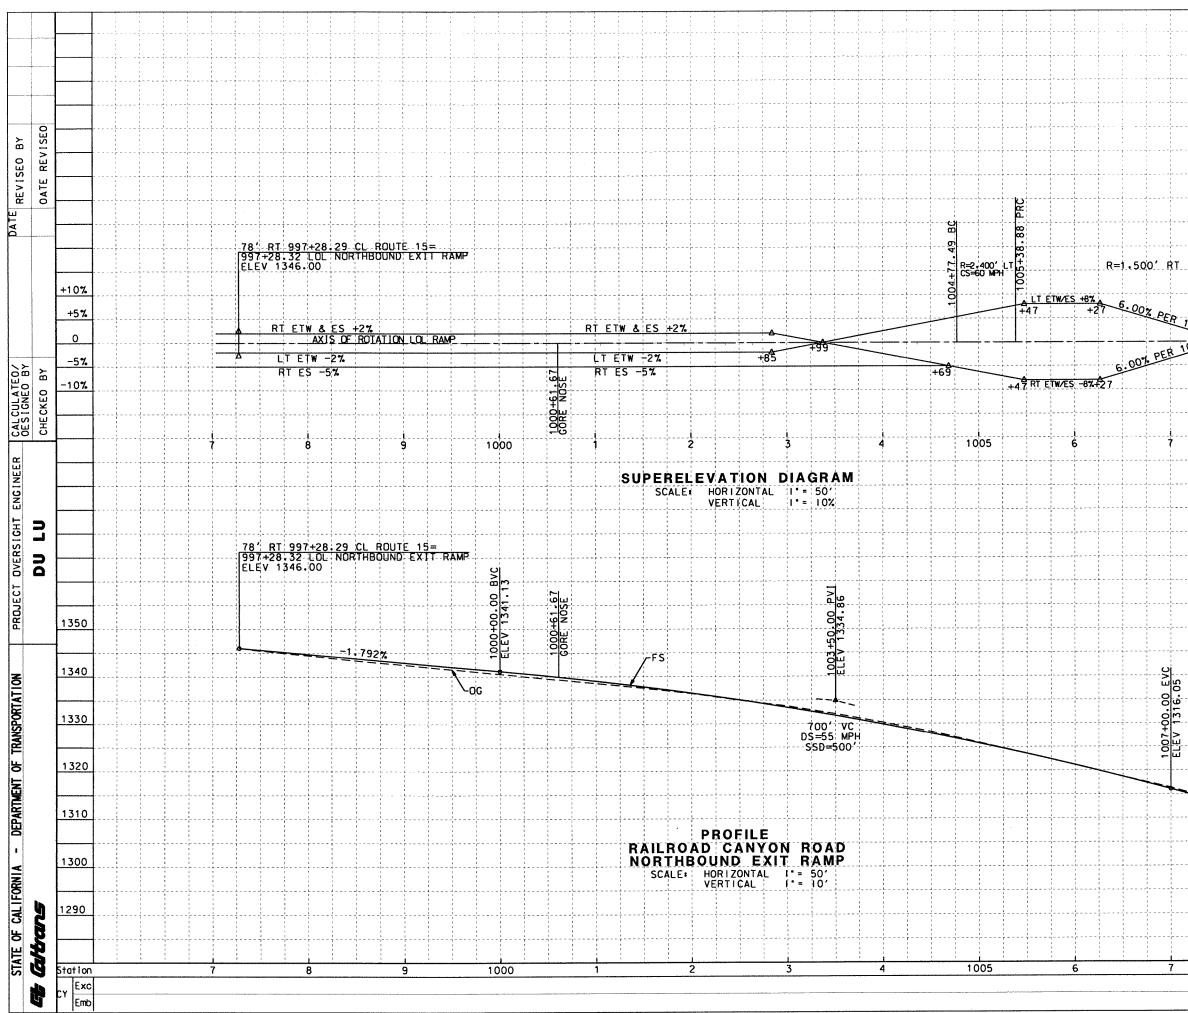


...\plans\profiles\pro_02.dgn Jun. 16, 2015 10:47:47

	DIST	COUNTY	ROUTE	POST MI	LES	SHEET TOTAL
	08	Riv	15	18.3/2	-	
	REG	ISTERED (	CIVIL ENGI	NEER	<u>R. S.</u>	ESSIONAL ENTER
	RIV TRA 408 RIV	NS APPROV ERSIDE C NSPORTAT O LEMON ERSIDE, C ENGINEE	OUNTY ION COMMI ST, 3RD F A 92501	SSION	* \ Exp3	1904 /31/16 IVIL (ALITORNI)
		ENGINEE 6 CHIWI E VALLEY	ROAD , CA 9230	)7 Io or its c esponsible ess of elec heet.	ffloer	5. OF
		nts shall uracy or les of th	completen nis plan s	esponsible ess of elec heet.	for the	3
	γ l				4 4	
	хн - - - - - - - - - - - - - - - - - - -					+10%
	К К Г					+5%
100,	<u> </u>	1	r $r$ $r$ $r$ $r$ $r$ $r$ $r$ $r$ $r$		4 2 2	0
	00+800				s	-5%
	4 4					-10%
	L Z					
	MAICH	1 1 4 1 4 1 7				
		1 1 1 1 1 1 1 1 1 1 1 1 1 1 1 1 1 1 1 1				
					L	
						1350
					5 5 1	
	SEE SHEET					1340
					4 2 1 1	1330
	STA 1008+00					1320
						1310
	MATCH LINE					1300
		SE	1		· + + 4	1300
P Superei	EVA SCALE	TION : AS SH		GRAM		1290
8				PS-2	2	тота
0						

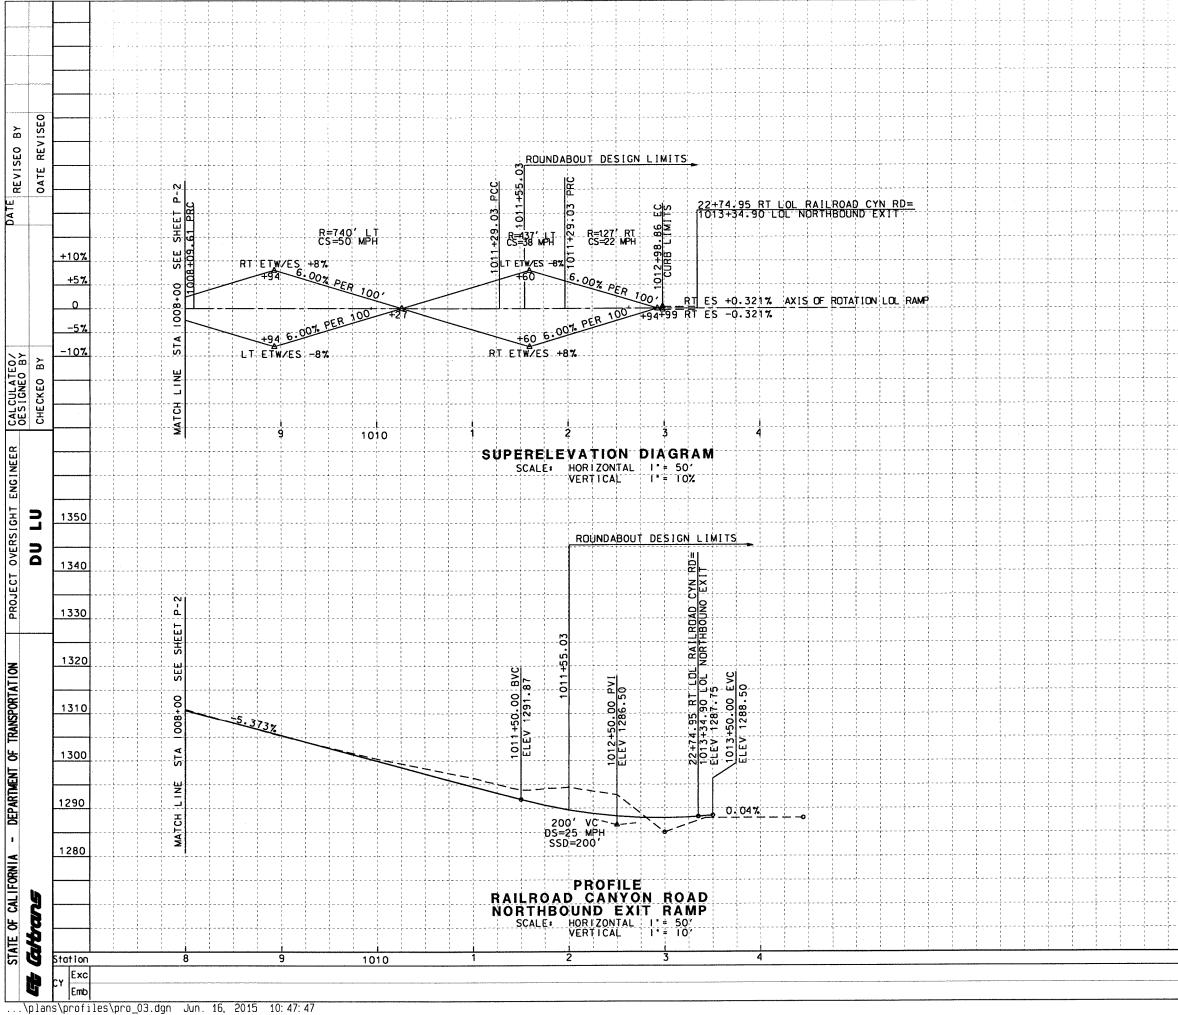


		, ,	ſ		DIST	cou	JNTY	RC	DUTE	т	POST	MILE	S ECT	SHEE NO	TOTAL SHEETS
		÷	<b> </b>		08	Ri	v		15			121			
					PL/ RIV TR/ 408	ANS A VERSI	PPRO DE C DRTAT	VAL D COUNT TON ST,	ATE Y COMM 3RD	ISSI	ON	-41*1	R. S.	CHAVE CHAVE 1904 CALIF	
					sc	ENG	INE	A 92	G						
!		: : :	l		APP The	96 C LE V 95†c	ALLE	ROAD Y, CA f Col	923 1fori	07 10 c	or [†	s of	ficer	s or	
				······		onts curac bles	shol y or of ti	f Col I not comp his p	be i oletei olan :	respo ness sheet	of e	le fo lectr	on ic	e	
							1 1 1 1	1 5 1 1 1 1 1 1 1 1 1 1 1 1 1 1 1 1 1 1			: ; ; ; ;	1 1 1 1 1 1 1 1 1 1 1 1 1 1 1 1 1 1 1		1 1 1 1 1	
			, , , , ,	; ; ;							5 1 2 1 4	1 1 1 1 1 1 1 1 1 1 1 1 1 1 1 1 1 1 1 1	1 1 1		+10%
~ ~			; ; ; ; ; ; ;	r t f			, , , , , , , , , , , , , , , , , , ,				• ; ; ; ;				+5%
							   				3 1 2 7	1 4 4 1 		         + -	0
		; ; ;	, , , ,	t 1 1 1 1			, , ,	     			1 1 1 3	1 1 1 1 1	         	     	-5%
				1 1 1 1 1 1 1 1 1 1 1 1 1 1 1 1 1 1 1			, , , ,				4 ; ; ;		, 1 1 4		-10%
							; ; ; ; ;	; ; ;			1 1 1	5 5 7 8		: : : : :	
		: : : : : : : : : : : : : : : : : : :	             				; ; ; ; ;				; ; ; ;	1 ( 1 1 1			
			, , , , , ,	t 1 1 . 1			, , ,	, ,			1 1 2 2 1 1	; ; ;	; ; ; ;		
			i r l l = = = = = = r	1 1 1			; ; ; ; ;				s s q	i t t=	1 1 4		
			     	1 1 1 1 			; ; ; ; ; ; ;				r 1 2	t 1 1	1 1 1 1 1		
		             					i ; ; ; ;	t 1 1 1 1 1 1			i f t 3	r 1 1 1 1 	1 1 5 1 1 1 1		
				1 1 1 1 1 1			; ; ; ;				   	; ; ; ;	l   		1350
		+	; ; ; ; ;	1				(   			, , ,	F f L t	t t b=		
~			: ; ; ;				i ; ; ; ; ;	, , , ,				1 † 	 		1340
		; ; ; ; ;	, , , , , , , , , , ,				1 1 1 1 1	t 1 1 1 1 1 1 1 1 1 1 1 1 1 1 1 1 1 1 1			     	     	1 1 1 1 		
			t t t 1				     				t r r r 	1 1 1 2	r t t p =		1330
		; ; ; ; ;	1 1 1 4				, , , ,	l l . l .			r 1 1 1	i     	; ; ; ; ;		
		; ; ; ; ;	*     				)             	1 1 1			1 i k 4	1 1 7 8	1 1 10 m = 10 m -		1320
		* * * * *					1 1 3 	1 1 1 1 1 1			t 2 4	; ; ; ; ;	r t t F		
		4 1 1 1 1 		   			, , , ,				r             	   	, , , , , , , , , , , , , , , , , , ,		1310
		; ; ; ; ;	 	   			1 1 4 1	, 1 1			s 1 1	   	  - 		
;		4 1 1 1 1 1		,			4 1 1 4	1 4 4 4 			2 t L	)   	, ;   		1300
			- 	 							t l l	)   	( ) [   		
				, , ,			i i i i					 	t F F = = -		1290
			 	; ; ; ;;			+ + + - 	1 1 1 1 1 1 1 1 1 1 1 1 1 1 1 1 1 1 1			   	   	 		
		1 1 4					1 1 1 4 1				 	   	; ; k		1280
		, , , , , ,	1	PR(	PH DF	A S IL F	E	1 4 N	D		     	t } ! t	) L J J		
. (	SU	PE	RE	LE	VA	Ţ	<b>O</b> Ń		δIA	GF	<b>A</b>	M	t t t t t t t t		
• •		1 1 1 1 1 1 1 1 1	, ; ; ; ; ;	د 	UALT	. A	5 SF	UWN			Þ S	1	+ + + + 	1	
			1	   				1	1	•	-		 	1	TOTAL

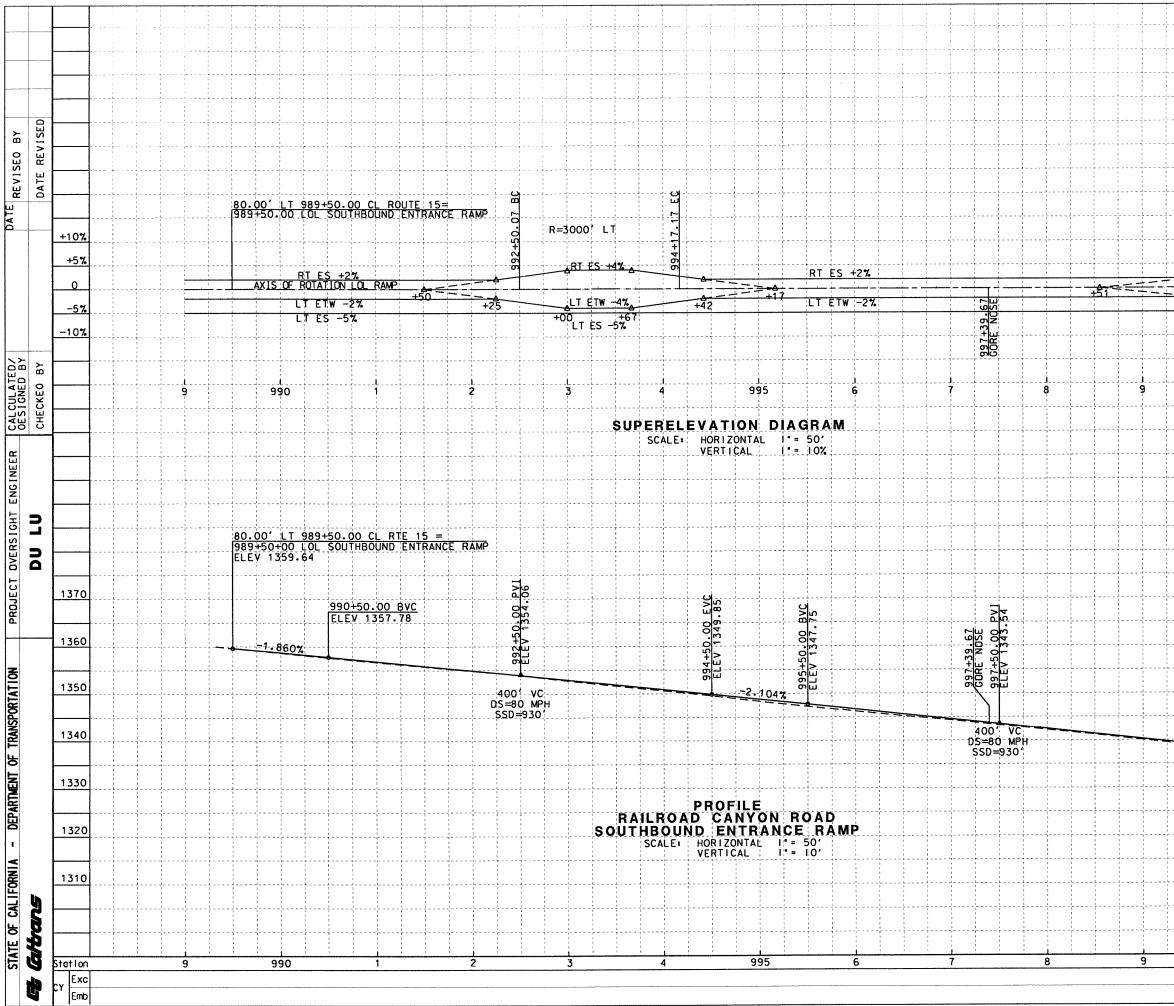


...\plans\profiles\pro_04.dgn Jun. 16, 2015 10:47:48

		DIST	COUNTY	ROUT	E	POST TOTAL	MILE	S CT	SHEET	TOTAL
		08	Rīv	15			/21.			
		REGI	STERED	CIVIL E	NGIN	EER	REGNER	PR0	CHAVE	E
		RIVE TRAM 4080 RIVE	NS APPROV ERSIDE C NSPORTAT D LEMON ERSIDE, C ENGINEE	OUNTY ION CON ST. 3RI A 9250	MMISS DFLO			Exp	41904 3/31/1 CIVIL	<u>6</u> */
Ir		1609 APPL	6 CHIWI E VALLEY	ROAD	2307			1000		
 		oger očcu copi	Stote of its sholl iracy or les of th	comple	e res tenes	ponsib s of e	le fo	onic	e	
5.8			- 2 - 2		:	1			1	+10%
999+55-80-BG				1					1	+5%
	<b>A</b>		SHEE.			1			4 1 1 1	0
+\$6	+81		SEE						1	-5%
			1						,	-10%
			00+ 1001				   		1	
		- L	STA I						1	
	1000									
			N N N N		+				1 1 1 +	
, , , , , , , , , , , , , , , , , , ,		             	MATCH		+					
       		             	<b>A</b>	1 1 1	, , , , , , , , , , , ,				1	
			2							
		1 5 1 4 1 5	4 5 4 4 4 1						1 1 1 1 1	
			8 	1	       		1 1 1 1		1         	
4 4 1 3			1 1		; ; ;				       	1370
1 1 1 4			2-2-	   					, , , , ,	
						- - - - 			; ; ; ;	1360
- 16 - 16			SHEET		, , ,		) 	       	1 1 1 1 1	
1339			SEE		1				1 1 1 1	1350
999+50.00 ELEV 1339.									1	
66 - 20	189%		00+1001		- Y				1 1 1 1 1	1340
-							1 7 8 1	-		
			STA						1	1330
			Ш И П							
			MATCH LINE							1320
1			MAT(				4       	 1 1 1 1		
		PHA	SE	1						1310
SII	PF PEREL	ROFI FVA	LE A		<u>م</u> د	RΔ	M		1	
	9 - Nos 1-1 flor <u>L</u> -1	SCALE	AS SH	OWN	- 9	1	ł	F * * * * *		
						PS	-4	r ! ! !	+	
	1000		1					Å		TOTAL
•										
										L]

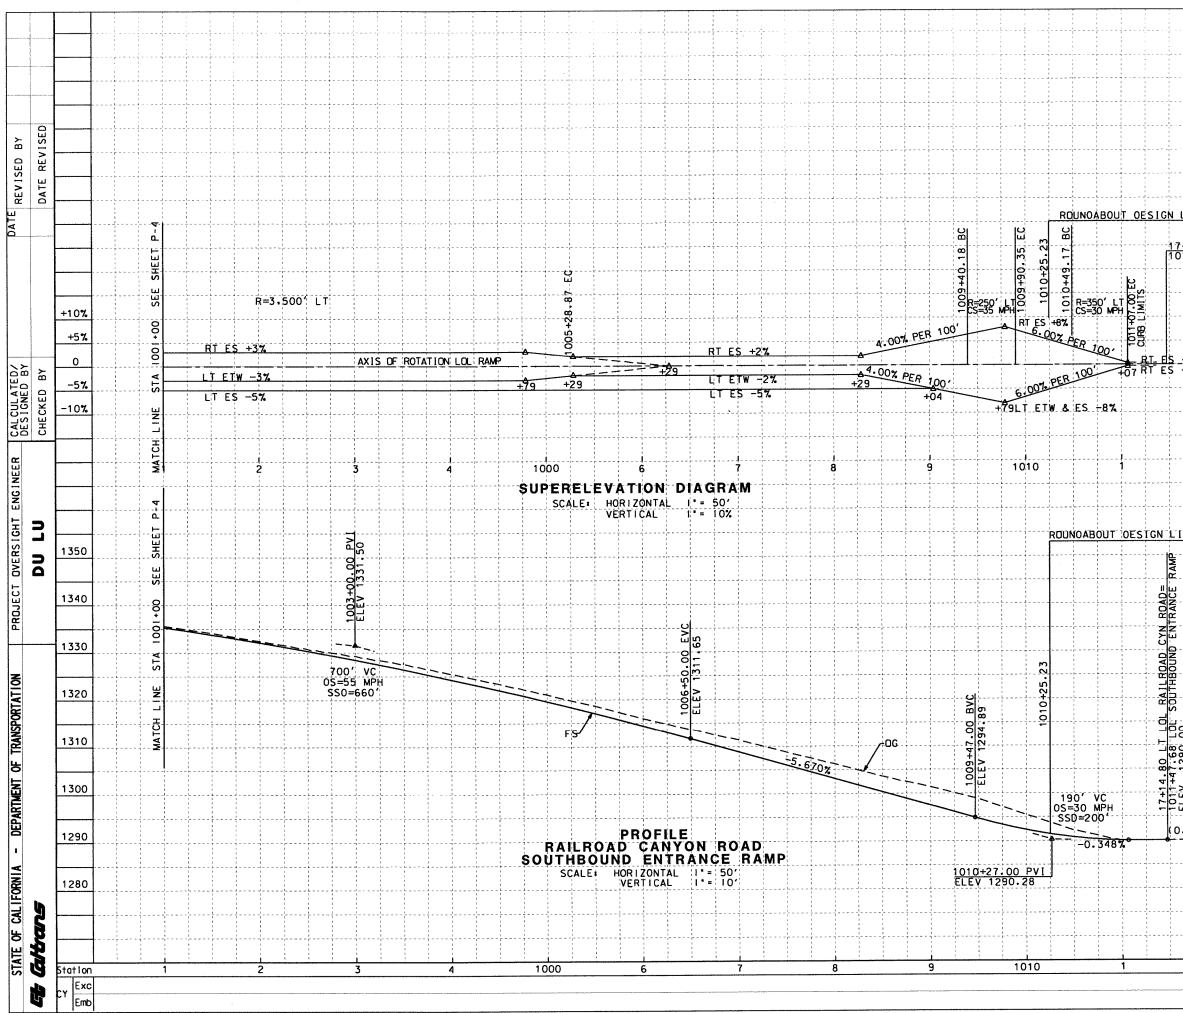

...\plans\profiles\pro_05 dgn Jun. 16, 2015 10:47:49


			[		DIST	COL	INTY	R	DUTE	<b>T</b>	POST	MILE	S	SHEE T	TOTAL
					08	RI	v		15			3/21.			
					REC	SISTE	RED	CIVIL	. ENC	INEE	R	REGSTERS	PR0	CHAVE	E
		A			R I V TR/ 401	VERSI ANSPO 30 LE	DE C DRTAT		Y COMM 3RD	IISSI0 FLOO		- (* - (*	Exp.	41904 3/31/1 CIVIL CALIF	<u>6</u> +
		· · · ·			SC I 60 APP The	ENG 96 C LE V Sto	INE HIWI ALLE shol	ERIN ROAD Y, CA f Col f not	G 923 Ifor be	307 nio c respo	or it	s off le fo	icer or th	s or	
LI	MITS	5				bies	of t	comp his p		ness sheet	or e	BCT	onic		
7+1 011	4.81 +47	<u>0-R1</u> .68	- L OL	RA SOU	<u>ILR(</u> THB(	DAD DUNO	CYN ENT	ROA RAN	D= CE F	AMP					
		1 1 1 1 1 1 1	, , , , , , , , , ,				         		s ; ; ; ; ; ; ; ; ; ; ; ; ; ; ; ; ; ; ;	1 1 1 1 1 1 1 1 1 1 1 1 1 1 1 1 1 1 1	+ + -  + -  + - 		, , , , , , ,		+10%
			1 1 1 1 1 1 1 1 1 1 1 1 1 1 1					* * * * * * * *	L		1				+5%
+ <u>c</u> -0	• 32 • 32	1%	             	- - - - - - - - -				1 1  1 1 1	, , , , , , , , , , , , , , , , , , ,		, , , , , , , , , , ,	.             	 		0 -5%
				 			1 1 1 1 1 1 1 1 1 1 1 1 1 1 1 1 1 1 1			+			  		-10%
		a a	; 4  ; ; ; ; ; ; ;			+ +  1. 1 1 1	s 3 4 1 1 1	           	   				• • • • • •		
	2	2	* 4 4 1 1 1 1 1		4 1 1 1 1 1 1 1 1 1	, , , , , , ,	               	1 5 5 7 7 7 1 1 1	t T I I I I I		   		, , , , , , , , ,		
 T 64	TS				1 	1 1 1 1 1 1 1 1 1	 	F L 1 1 1 1 1 1 1 1 1 1 1 1 1	               	+ + + + + + + + + + + +					
		-		: : : : :	  - 	8 2 4 4 5 1 1	; ; ; ; ; ; ; ; ;	t 1 3 1 1 1	, , , , , , , , , , , , , , , , , , ,	1 1 1 1 1 1 1 1 1 1			}   		1350
		4				1	/	1	2	+			L		1340
		1 1 1 1 1 1	- 	- - - - - - - - - - - -		, ; ; ; ; ; ; ; ; ; ;	, , , , , , , , , , , , , , , , , , ,		- - - - - - - -			 	       		1330
	r 8 8 8 8 9 8 9 9 9 9 9 9 9 9 9 9 9 9 9	             	1 1 1 2	1 1 1 1 1 1 1 1 1 1 1 1 1 1 1 1 1 1 1	         	; ; ; 1 ; ;	!           	1 1 1 1 1 1 1 1 1 1 1 1	t      - 		1 1 7 8 4 8 8 8 8	) 1 1 1 1 1 1 2 2 1	t 1 1 1 1 1 1 1		1320
	• 				           	             	; ; ; ; ; ; ; ; ; ; ; ;						4 1 1 1 1 1 1 1 1 1 1 1 1 1		
1290.00	4 1 1 1 1 1 1	* * * *	1 1 7 1 1 1 1 1 1	3 1 1 1 1 1 1 1 1 1		; ; ; ; ; ; ; ; ; ; ; ; ; ; ;	 	: ; ; ; ; ; ; ; ; ; ; ; ; ; ; ;		1 3 4		s b 2 1 c c c c c c c c c c c c c c c c c c	, 1 1 1 1 1 1 1 1		1310
					1 1 1 1 1 1 1 1 1 1 1 1		1 1 1 1 1 1 1 1 1 1				  				1300
	47%	1 1 1 1 1 1 1 1 1 1 1 1 1 1 1 1 1 1 1			1 1 1 1 1 1 1 1 1 1 1 1 1 1	1 1 1 1 1 1 1 1	, , , , , , , , , , , , , , , , , , ,			3 1 3 		4 			1290
	1 1 1 1 1 1	1 1 1 + 1 t	· 1 - - - - - - - - - - - - - - - - - -		РH	ΔS	E	1		1 1 1 1 1 1 1 1 1		4 3 4 	- - - - - - - - - -	           	1280
	SU	ΡE	RE	PR LE	OF V A			AN I C	D DIA	GF	٦A	M		1 1 1 1 1 1 1 1 1 1 1 1 1 1	1200
	1 1 1 1 1 1		1	S	CALE	-: A	s SH	IOWN	- - - - - - - - -		PS	1 4 1	t t t t t t t	P 4 4 5 5 5 1	
		2		+	4										TOTAL

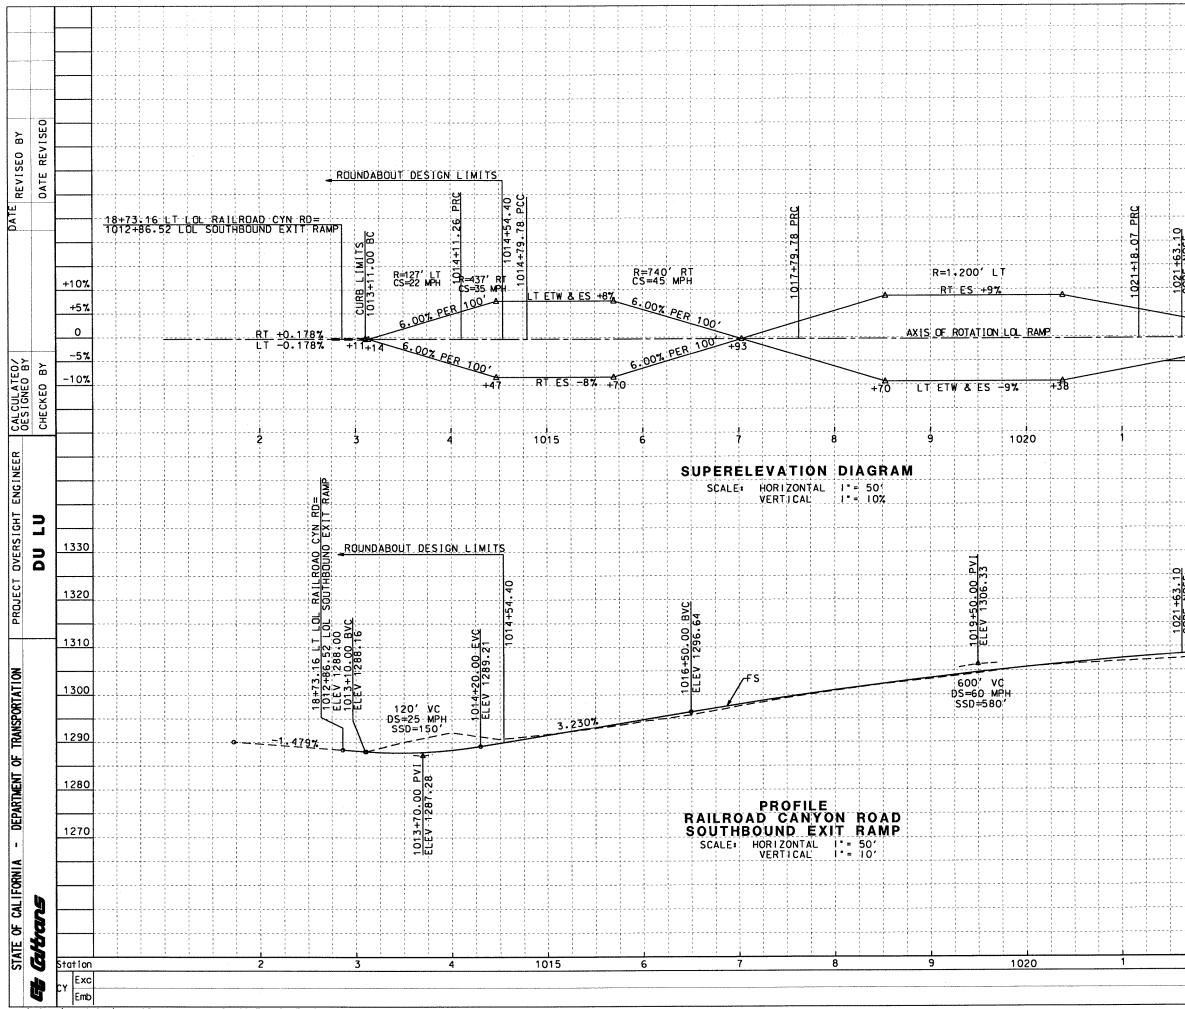

...\plans\profiles\pro_06.dgn Jun. 16, 2015 10:47:49

oriites (pro_oologn_ounl. io, 2010_10.47.49

					DIST	COL	JNTY	RC	DUTE		POST	MILES	ст	SHEET	TOTAL
		·:			08	Rī	v		15			/21.			
	: ; 													ESSIONA	
					REG	ISTE	RED	CIVIL	ENG	NEER			PRU	ANDRAL	
	2 - 2 -											HEESS		CHAVE:	_圖
						_	PPRO						Exp3	3/31/1	•/•//
					TR/ 408	NSPC 30 LE	ORTAT EMON	ION ST.	COMM I 3RD F					CALIFO	
							IDE, C						_		
		+			160 APP	96 CI			9230	70					1
					The	sto	shal	f Cal I nat	lforn be r leten	la o espo	nsib	s off le foi	r th	s or e	
										heet					
SE	71' 1024	L   +26	1024 - 89	4+26 LOL	.89 SOL	UTHB	DUND	<u>E</u> 1 ) EX	D= ITR		;				
NOSE		1 1 			       										
ÖRE	, L                 									]					+10%
0									1						+5%
+						RT	ES	+27					ar na na m		0
I			$\geq$	<u>}</u>	78	RT		<u>w -2</u>			<u></u>				
		+2	<u>&gt;</u>		• • • • •	L]	ES	-57				k			-5%
	       				1 1 1									$\frac{1}{r}$	-10%
!					+		1 1 1		y						
					<b>F</b>				ŧ						
	2	1			3	5	1 5 5 5		4						
		ч н н ц).           			F + F I I I F F F		s		+						
	. 1 1 1 1 1 1 1	). 			L # 1 1 1				i	4				*	
~ ;						<u></u>			•	• • •					
	71	+26	.89	- L-OL	- 89 - SOL	UL UTHB	OUN	1 <u>E</u> EX	5=  -T-R	AMP					
	ELEV	13	11. 												1330
				• 54	     		     								
IOSE		1 4 1 1	0.0	1309.		_	5 1 1								1320
CORE NOS			2+5(	>					i   						
CO.			1022+50.0	ш Ш Ш.		1 0	69%				(1	<u>069</u>	%)		1310
Ŀ						1.0								1 1 1	1310
	1 1 1 1 1			c a	. 1 1			   							
	 L						( { 	+ 4 1						$\frac{k}{E}$ $\frac{k}{T} = $	1300
					, , , , , , , , , , , , , , , , , , ,										
				: ; ;	1   1   1   1   1   1		     	       							1290
		1					1		_	- 1	1				
				'	L		d = _ u = = = 1 1 1 1								1280
														<b> </b>	1200
								;     ;							
				   	     		, , , , ,	t 							1270
	· · · · · · · · · · · · · · · · · · ·			   			t t f f ~ ~	; ; ; ;		4			•	1 1 4 4	
					PH OF	AS	Ε	1		1				     	
				R	OF	ILE			D						
(	SUP		7 E	L E S	V A CALE	: A	S SH	IOWN	/+A	чH	HA I	VI			
		4		t 1m = n = - 1 3			- 	t   t		Ē	s	-6			
	2	1		1 1 1		5	1	(   	4		-	-			TOTAL
	<u> </u>				<u>.</u>										
						-									

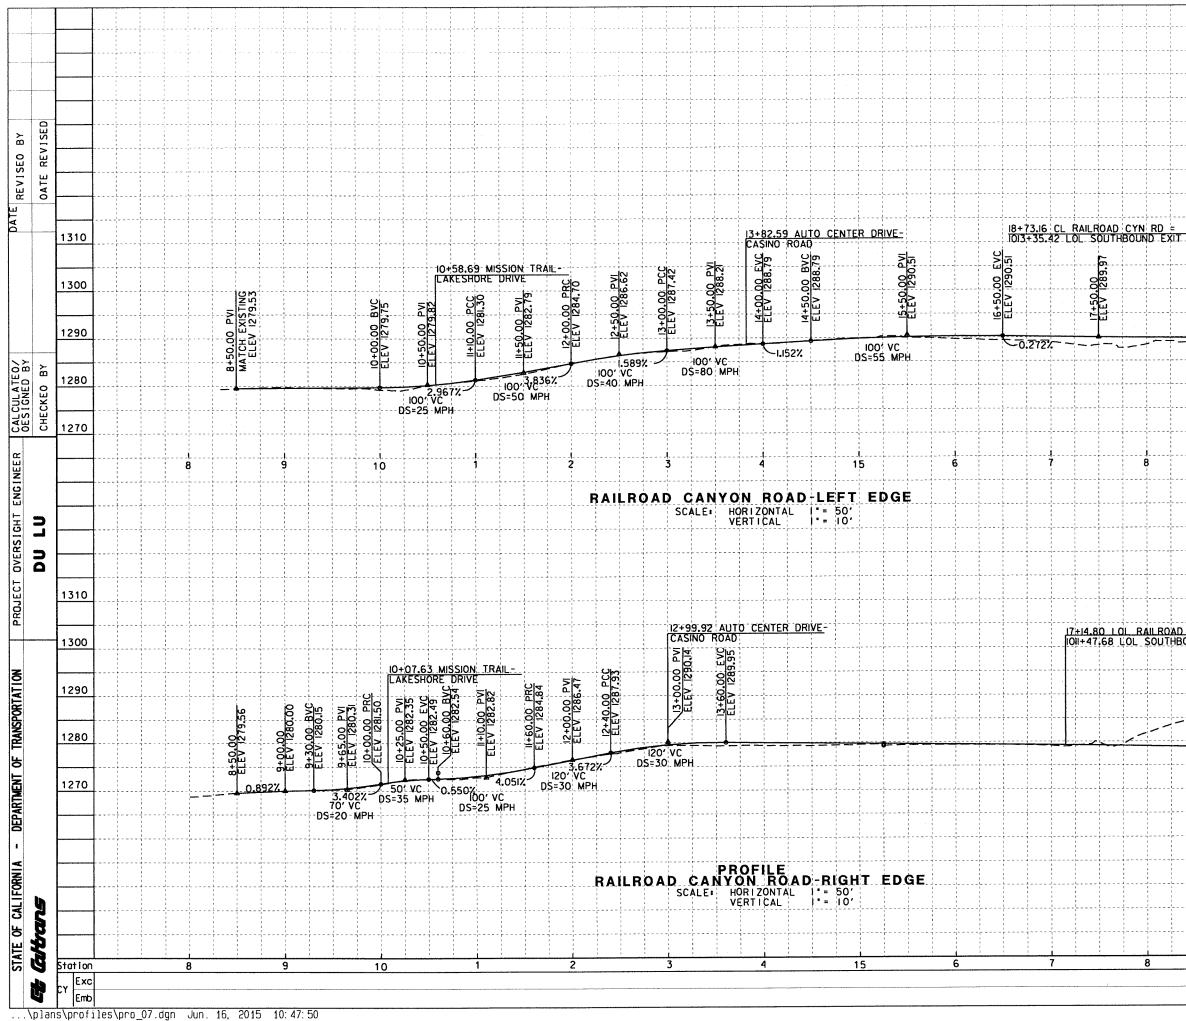


			DIST	cou	NTY	RC	DUTE	т	POST	PROJ	S ECT	SHEE' NO	SHEETS
			08	RI	v		15		18.3	/21.	0		
			1_									FESSIONA	
			REC	SISTE	RED (	CIVIL	ENG	INEE	R	REGISTER	3		
1			]								R. 5	CHAVE	
1					PPROV					_   <b>*</b>  '	10	41904 3/31/1	/ //
			TRA	NSPC	DE C RTAT	ION	СОММ	ISSI	ON		in	CIVIL	RINIT /
			4D8 RIV	30 LE /ERSI	MON DE,C	ST. A 92	3RD   5D	FL00	R			F CALIF	<i>"</i>
, , , , ,			SC	ENG	INE	RIN	G						
8 8 8	+		APP	96 CI	ALLEY	ROAD	923	07					
	4			a sta ants curac	shaii y or	r Cai not comp	be r	respo	onsib of e	s off le fo lectr	or th	s or	
		8		oles	of tt	nis p	lan :	sheet					
RAMP		٥.	*							; ; ;	- - 		1310
1	1	SEE			1							1 1 1	
	1	0		     	1 1 1							1	1300
		)0+6							   			· <del> </del>	1300
			1 4 1 1 1 1 1 1 1 1 1	·					 	+ 	 	+	
	-0	STA	· · · · · · ·	, , , , , , , , , , , , , , , , , , , ,							     		1290
	<u> </u>	Ц			3 2 3 1						1 8 6		
- +	4 1 1		L		 4 1 1				4 1 1	     1	њ. м. н. н     		1200
- L		CH			3 					1 	 E	- 1	1280
		MAT(							, , ,	, , , , , , , , , , , , , , , , , , ,			
	1 1 1	~							1	2 7 2	) ; ;		1270
1									1	5 5 1	1 1		
	<b>-</b>	}								in			
										 	i i		
											; ; [		
5 8 8										8 6 8	Г 8 8		
			1 . 1 . 1						   	1 1 1	p		
- +			 			0			 	F 	} 	·	
			1						   		1 1 1		
, , ,	1 1 1 1		 								, , ,		1310
4 4 1	1 1 1				1				F   				
CYN I	ROAD	•	;;									· • • - •	1300
UND E	NTR/	NCE RAN	<del>ا</del> ٩										1300
	; ; 4	6 6							   	1 1 Jacon ar ar ar 1	 		
1 1 1	1 1 5 1								; ; ; ;	     	     		1290
1	1	SEE		_					8				
	- \	00+6										- <del>-</del>	1280
		<u>.</u>	    						- 	l 	F     		1200
	: : : :	STA	           				 		1 4 4 + -	+  - 	: 		
		S								1 1 1	1 1 1		1270
		INE						_		t 1 1		1	
- +	+  -	÷								1 		1 1	
	     	MATCH	+									1 1 1	
		MA							1 1 1 1	1 1 1 1	   	+ + + + + + + + + 	ļ
1	1		ΡΗŻ	AS	Е	1			1 1 1	1 1 1			
- L		PR	OF	ILE	E /	<b>N</b>	D			·	   	 !	
SU	PE	RELE	V A	TI	ON		)1A	GF	3 A	M			
	1 1 1			• A	¬د .	ω <i>π</i> ΙΝ			50	-			ļ
	1 1 1 1			1			 		PS	- 1			
	9	9											TOTAL
													1


								2 5 5 5 7 7 7 7 7 7 7 7 7 7 7 7 7 7 7 7				· · · · · · · · · · · · · · · · · · ·								· · · · · · · · · · · ·	- · · · · · · · · · · · · · · · · · · ·											
ED BY REVISED																																
DATE REV						SEE P-7														15. 101	00'LT 2+77.0	24+2 00 L0	22.60 L NOR	<u>CL R4</u> THBOL	<u>Ilroad</u> Nd En	CAN RANC	(on RC E RAMI	1				
	13(	00				IS 00+61	F F F F F F						 							4 	+ +							26+ SUM	74.49 MERHII	<u>CL GR</u> LL DRI	VE	TREET-
	12	90				STA F	78%	 				~	 			· · · · · ·		·	· 🕹													
ž ž	12	80				CHLINE														1 												
DESIGNED BY	12	70	 			MATCH			 									PR	OFI	LE								$\frac{1}{1}$				
	<u></u>		 			· · · · · · · · · · · · · · · · · · ·									RA	ILRO	DAD SCALE	СА : Н V	ORIZ ERTI	ONTAL CAL	RO	<b>A D</b> - = 50 = 10	LEF	ΤΞΕ	DGE							
LU	,								· · · · · · · · · · · · · · · · · · ·																							
DU LU								 																			E E F L F E F F E E E F F F E F F F F F				r   	
	13	00				\$EE P-7			5 5 5 5 5 5 5 5 5 5 5 5 5 5 5 5 5 5 5						2	2+74.9 13+34.	5 CL 90 LO	RAILR	ROAD RTHBC	CYN F DUND	D = EXIT I	RAMP			25  SU	+83.2. MMERI		RAPE_	STRE	<b>U-</b>	F 5 5 6 7 8 8 8 8 8 8 8 8 8 8 8 8 8 8 8 8 8 8	
	12					00+6			1												, , , , , , , , , , , , , , ,							<u> </u>		1   	4 5 5 6 7 8 8 1 1 1 8	
JIALE OF VALIFORNIA - UL ANIMENI OF INAUS ON ALTON		80				LINE STA			<u>    0.3</u>	<u>5217</u>								<u>`</u> ,	<u>,                                     </u>					<u> </u>			<u></u> v				1 	
	12	70				MATCH L																										
UEFANIM													+															$\begin{array}{c} \\ \\ \\ \\ \\ \\ \\ \\ \\ \\ \\ \\ \\ \\ \\ \\ \\ \\ \\$	$\frac{1}{3}$ $\frac{1}{4}$ $\frac{1}{5}$ $\frac{1}$		1 1 1 1 1 1 1 1 1 1 1 1 1 1 1 1 1 1 1	
														RAIL	ROA	SCAL	E I	YON IORIZ (ERT.	N R ZONTA ICAL		<b>-RI</b> = 50 = 10	GH1	E	GE				; ; ; ; ; ; ; ; ; ; ; ; ; ; ; ; ; ; ;				
Cathons					1 		8 6 8 1 1 1 1			1 1 1 1 1 1 1 1 1 1 1 1 1 1 1 1 1 1 1							$= \frac{1}{r} = $		5 3 3 	· • · · · · · · · · · · · · · · · · · ·							F F F F F F F F F F F F F F F F F F F					
<b>CLL</b>	Stat			8	1 F F	9	F L	20	1	1 1 1 1		1	2	1 1 1			   		4	4	1	2	5	1		5	4 1 1	5 F 2	7	1		8
		Exc Emb	 	-				 			······		 																			

		DIST	COUNTY	ROUTE	POST TOTAL	MILES	SHEET TOTAL NO SHEETS
	-	08	Riv	15	18.3	8/21.0	
		- 	ISTERED (		NEER	R. 5	ALESSONAL CHAVEZ 41904 3/31/16
	-	408 RIV	ERSIDE.C		LOOR	B	civil culture
5 8 7 5 7 7 7 8 7 8 7 8			les of th	COMPLETEN 15 plon s	heet.	Tectronic	
<b>[-</b>	29+25.00 BVC ELEV 1287.65		SEE P-				1300
	ŇΨ		00 00 00 00 00				1290
			LINE STA				1280
			MATCH				1270
			6				
· · · · · · · · · · · · · · · · · · ·	29+25.00 BVC ELEV 1289,95		SEE P+9				1300
	   29+25.   ELEV		   				1290
							1280
			MATCH LINE				1270
							1260
	PR	OF	ASE	<b>ND</b>			
SUPE	RELE	SCALE	TION : AS SH	DIA own	GRA PS	1 1	
1 1	9		30	<u>i i</u>		, , , , , , , , , , , , , , , , , , ,	TOTAL


								DIST COUNTY ROUTE POST MILES 08 RIV 15 18.3/21.	
			· · · · · · · · · · · · · · · · · · ·					REGISTERED CIVIL ENGINEER	PROFESSIONAL SEE
о СШ — — — — — — — — — — — — — — — — — — —						,		PLANS APPROVAL DATE	R. S. CHAVEZ
REVISE								TRANSPORTATION COMMISSION 4080 LEMON ST, 3RD FLOOR RIVERSIDE, CA 92501	OF CALIFORNIE
OATE								SC ENGINEERING 16096 CHIWI ROAD APPLE VALLEY, CA 92307 The State of California or its off	icers or
			<u></u>					The State of Califarnia or its off agents shall not be responsible for occuracy or completeness of electro copies of this plan sheet.	onic
1300		287.65 PRC 5.58	20 <u>&lt;</u>	ВV 1987 13.36 13.36	225.00 EVC				130
	0 0 0 0 0 0 0 0 0 0 0 0 0 0 0 0 0 0 0	ELEV 128 6.6. 31+75.00 PRC ELEV 1285.58	33+00.00 PVI ELEV 1283.50	34+25.00 EVC ELEV 1284.83 34+75.00 BVC ELEV 1285.36	23+20.00 E ELEV 1286.16 36+25.00 E 11E-IN 1 1 1				
1290	00 00 00		33+ 33+		2.832%				129
1280	250' VC ↓ S=50 MPH	-1.661%	250' VC DS=45 MPH	-1.065%- DS=45 M	РН				128
1280 M 0 1270 H 1270	۲ ۲								
0 1270 HC HC	MATCH								1270
	2								
				D-LEFT EDGE					5 5 1 5 6
<b>_</b>		SC	ALE: HORIZONTAL VERTICAL	.   = 50' !*= 10'					
					<u>28</u>				· · · · · · · · · · · · · · · · · · ·
1300		γ3 (st_		So	36+50.00 F ELEV 1292.				1300
	SEE SEE	284.5	00 PVI	34+25.00 EVC ELEV 1283.10	+ ₩ 2.6212				
1290	30+50.00 30+50.00 2015	31+75.00 PCC ELEV 1284.53	33+00.00 PV	34+2 EEE	Cillin -		· · · · · · · · · · · · · · · · · · ·		1290
1280	∠50° \ 55 D\$=80		250' VC DS=45 MPH	2.621%					1280
-	ی لا		DS=45 MPH						
1270	МАТСН						· · · · · · · · · · · · · · · · · · ·		127(
-	<b>S</b>								
			PROFILE						
		RAILROAD CA	NYON ROAD ALE: HORIZONTAL VERTICAL	-RIGHT EDGE				PHASE 1	
y 🗖		· · · · · · · · · · · · · · · · · · ·	VERTICAL	1, -1 <b>y</b>			PF SUPEREL	PHASE 1 ROFILE AND EVATION DIAGRAM SCALE: AS SHOWN	
								SCALE: AS SHOWN PS-9	
B Station		1 2	3	4 35	6 7				тот
Exc									maurana

...\plans\profiles\pro_09.dgn Jun. 16, 2015 10:47.51

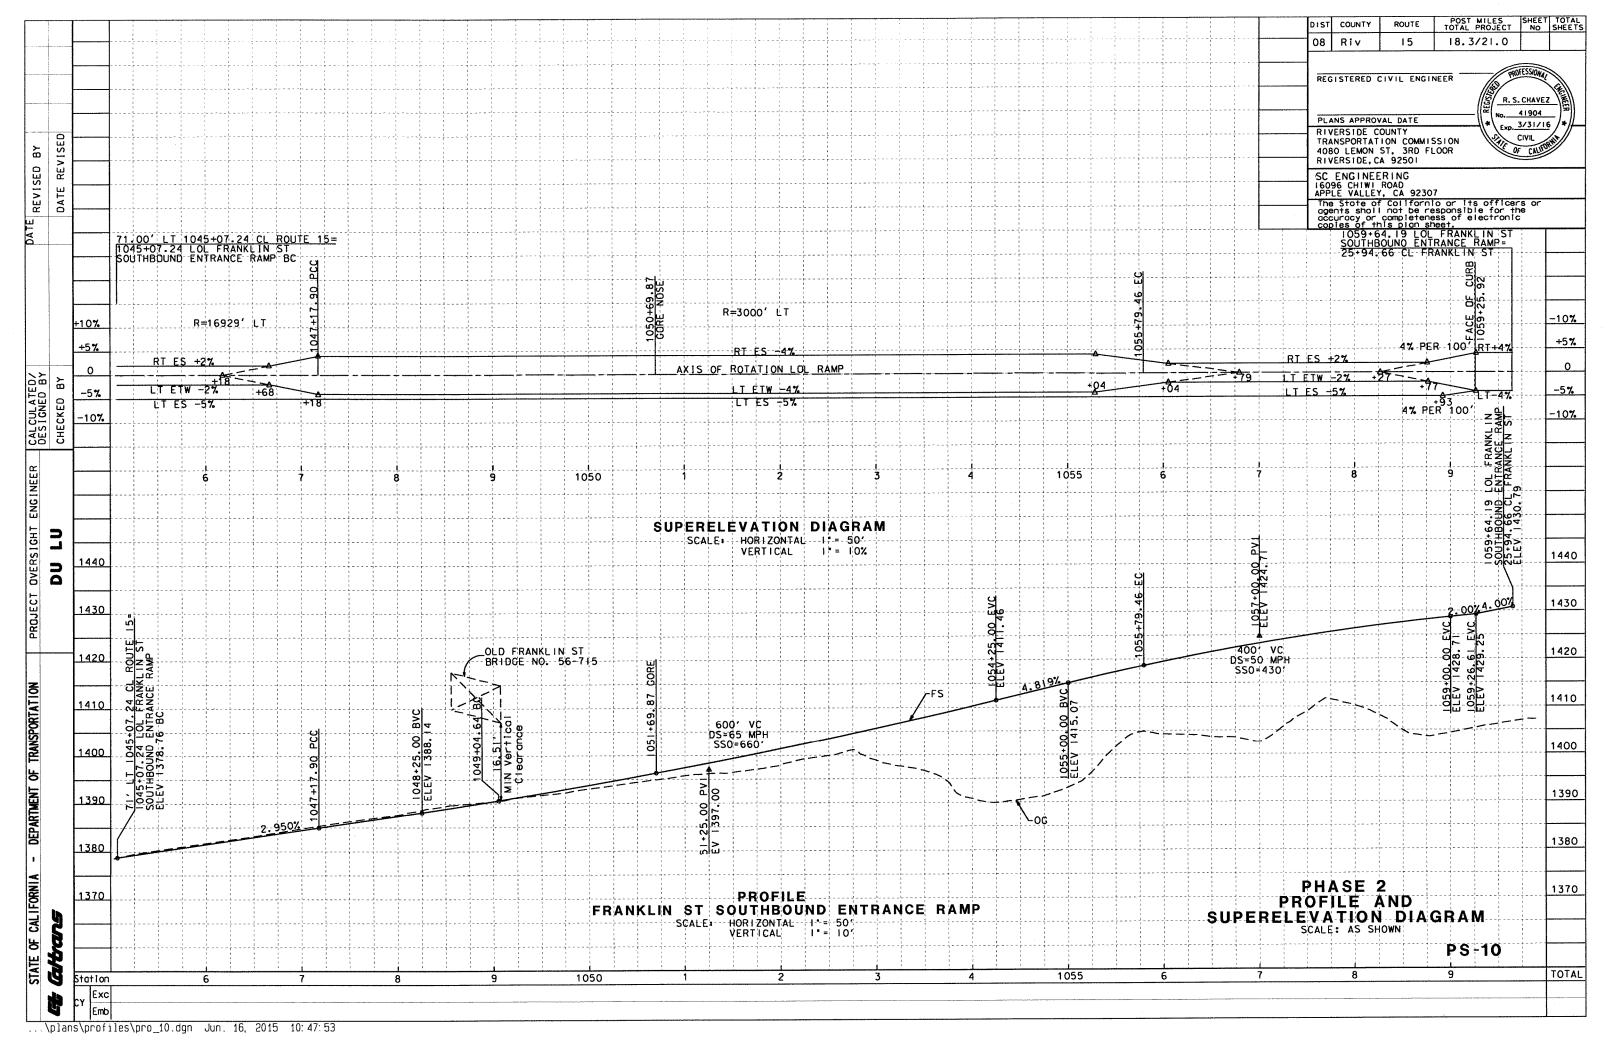

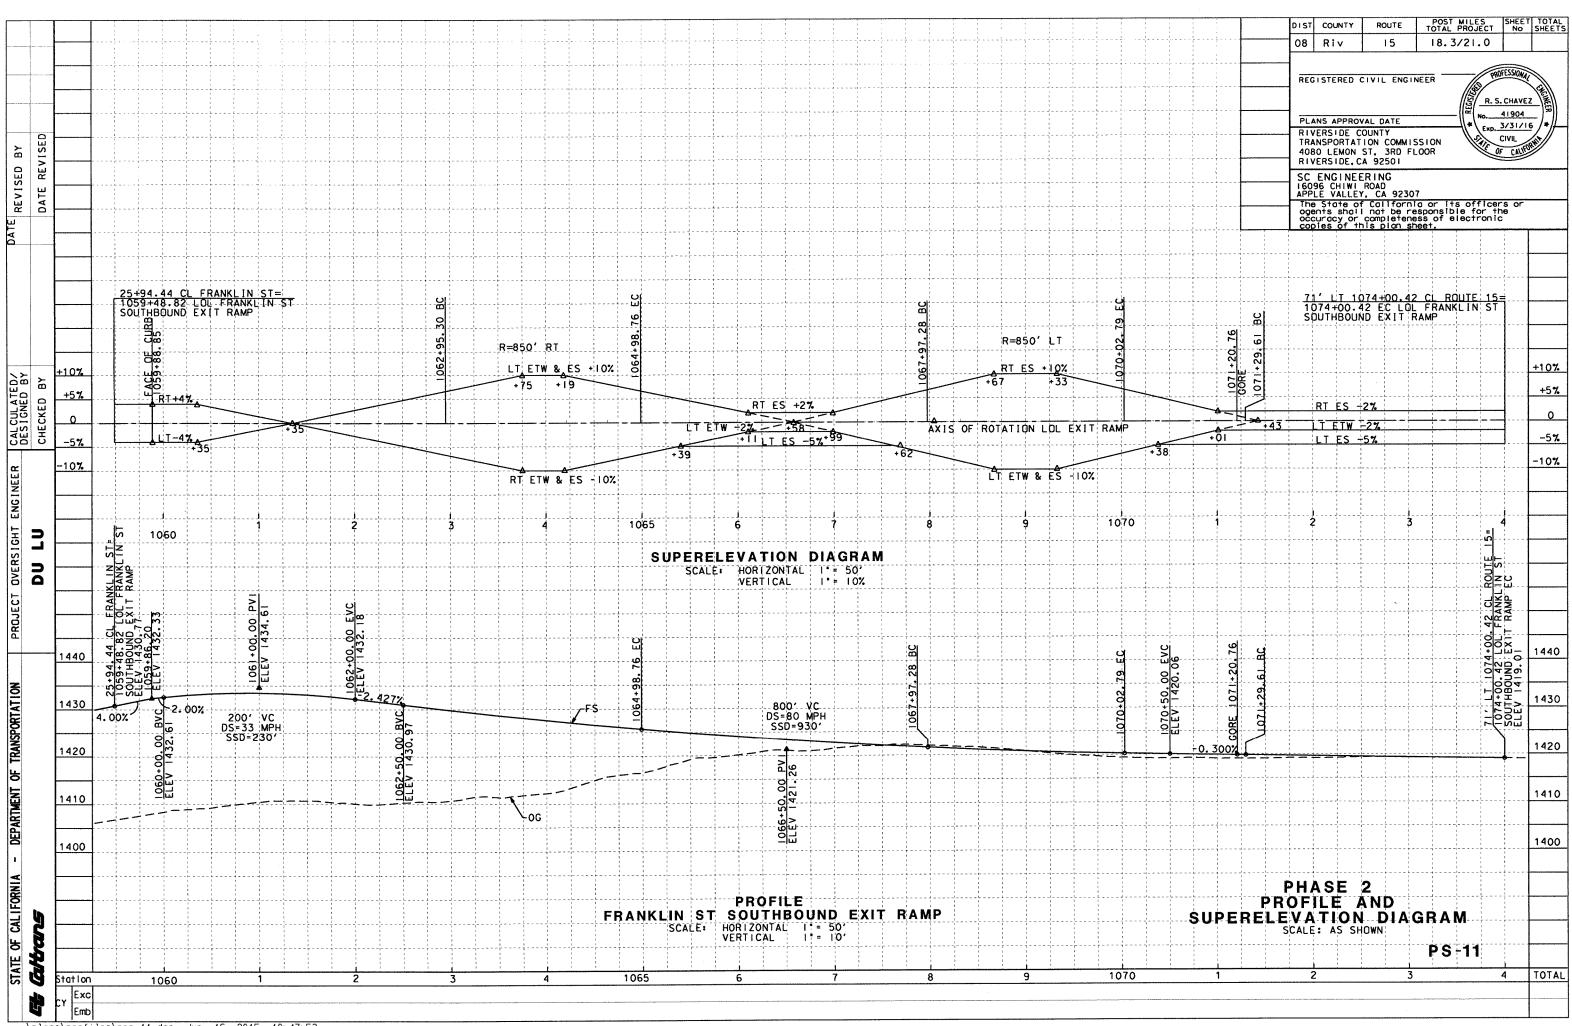


\plans\profiles\pro_11.dgn Jun. 16, 2015 10:47:53

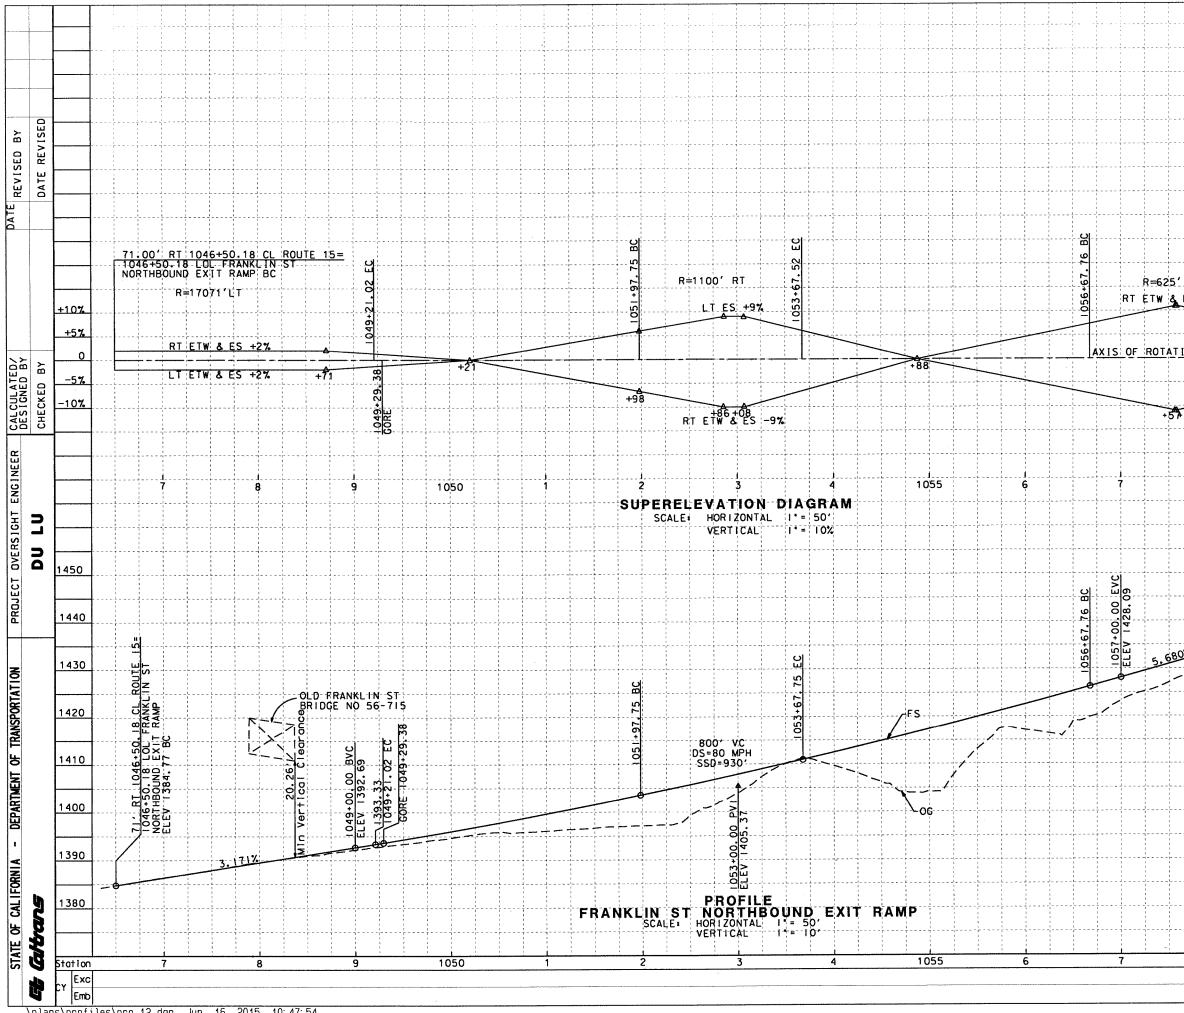


...\plans\profiles\pro_12.dgn Jun. 16, 2015 10:47:54

		1	DIST	COUNTY	BO	UTE	Τ_	POST	PROJE	s	SHEE No	TOTAL
			08	Riv	+	5			PROJE		NO	SHEETS
			_	*** =	1							1
				ISTERED NS APPRO ERSIDE C NSPORTAT	VAL DA	ATE (			REGSTER	R. S.	CHAVE	<u> </u>
			408 RIV SC	0 LEMON ERSIDE, C	ST, 3 A 925 ERINO	SRD F	-L00			5	CALIF	<b>\$</b>
		-	APPL The oge	56 CHIWI E VALLE State o nts shal uracy ar les of t	Y, CA f Col l not comp	923 forr be r leter	07 lo c espo hess	of e	s off le fo lectr	icer r th onic	s or e	
		U U		1060+8 NORTHE 31+38.	37.93 300ND	LO EX	L FA	RANK RAMP			4 5 5 5 6 7 1 5	
ĹŢ		+48.30		**************************************				CURB	84			
E\$	+11%	1058				1 7 8 7 7 7 7 7 8			060+48		4 1 4 9 9 9 1 1 1	+10% +5%
ION	LOL F						>>	<u>ا</u>	<u>a L T</u>		1 +	+ <u></u> 0
 	           						+	28 .	<u>ह</u> ैन्ना			-5%
58										- <u>i</u> o	t 	
F = F =									LOL FRANKLI EXIT RAMP=	RANKL IN		
	8		9	- • • •		10	ь <b>о</b> 		7.93 LO	27 CL F	• • • •	
2 4 4 1 1 3 3 3 3 4 4 4 4 4		8. 30 EC	+00.00	4 739, 45 4 7					1060+8 NORTHB(	31+38-27 CL ELEV 1443.21		1450
		1058+48.				EVC	95	2.0	0%	<b>0</b>		1440
2 <u>/</u>	30 BVC		OS= SSI	38 MPH )=290'		60+25.00	EV 1441.					1430
	57+75. EV 1/43					<u>0</u>		<i>i</i>				1420
	의료				~ ~							1410
								 			1 	1400
											1 4  1 1 1 1 1 	1390
SI	UPE	PR	OFI	LE /	4 N [ 1 D		GF	<b>R</b> A	M		4 1 1 1 1 1 1 1 1 1 1 1 1 1	1380
1 								°S	-12			
	8		9			10	60				1	TOTAL
	1057+75, 00 ELEV :1432	PR	PHZ OFI	38 MPH )=290' ASE LE TION : AS SE	I D	1060+25, 00 Evc	GF	1 2 5			1	142 141 140 139 138

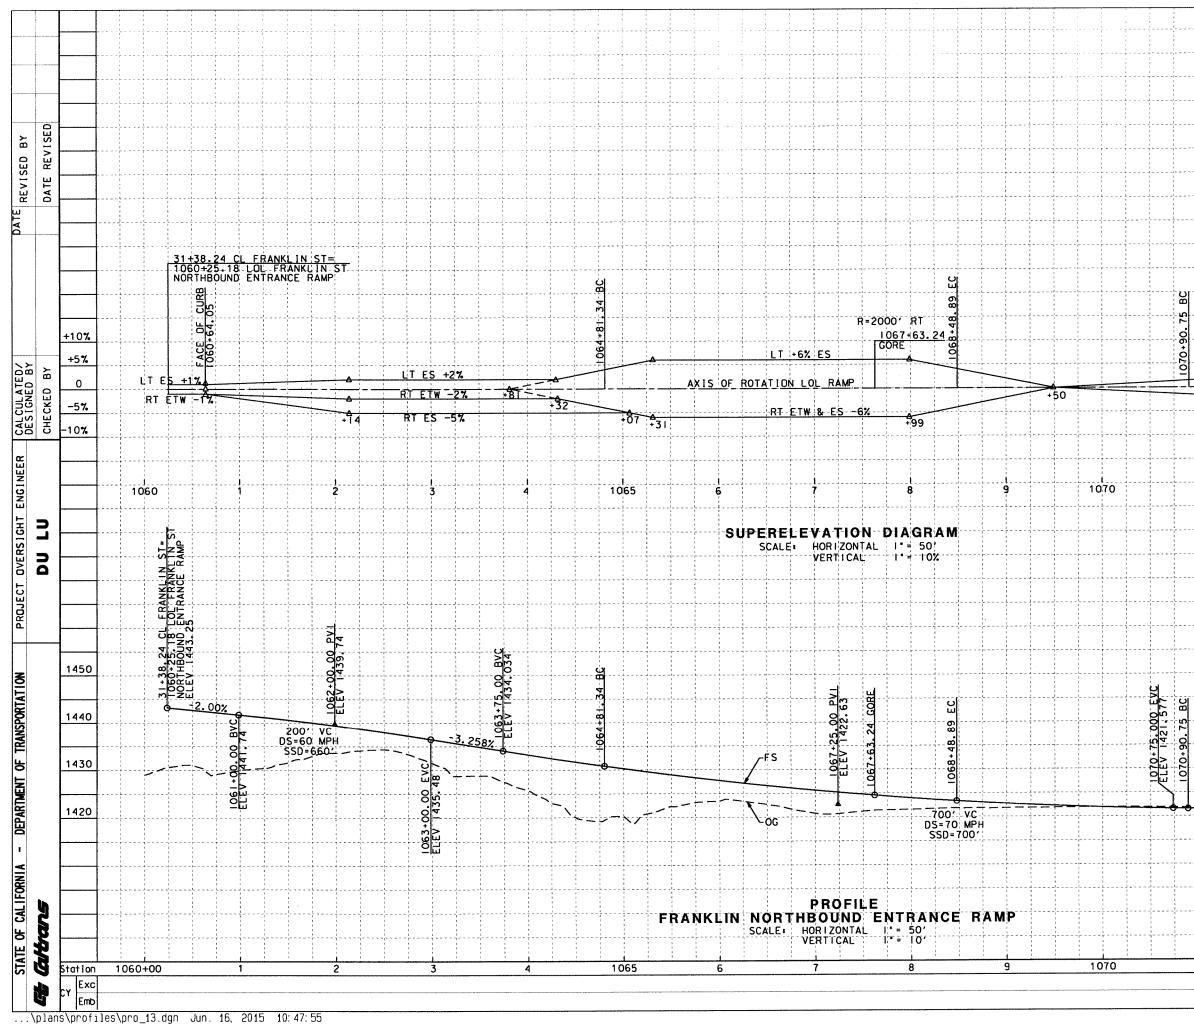


			DIST	<u> </u>	JNTY	R	ουτε	-	POST				SHEE No	T TOTA
			08	Ri	V	<u> </u>	15		18.3	5/2	۱.	0		
			REC	SISTE	RED	C I V I	L ENG	SINEE	R		-/_	PROF	ESSIONA	• • • • •
	<u> </u>		1							REGREE	\$/	R. S.	CHAVE	Z
			PL	ANS A	PPRO	VAL [	DATE				( n		41904	
·			RIV	/ERS	DE C	COUNT	ΓY	11551	 ON			$\sim$	3/31/1 CIVIL	/33//
	-		408	30 LI		ST.	3RD	FLOO			1	e or	CALIF	sr//
· · · · · · · · · · · · · · · · · · ·	·		SC	ENC			NG							
	_		APP	LE V	ALLE	Y. C	A 92	307 nto c	or 1t	5 0	ff	Icer	s or	
1 1 1			000	ents curac bles	shai y or of t	ino com his	t be plete plan	307 respondences sheet	of e	lec	foi		e	
1		1			- - -			-	1				1 1 1	
	*	1						*****	 - - 1				*	
					4	 			1 	-1				
· · · · · · · · · · · · · · · · · · ·	10	73+9	0.80	DLC	)L FI	RANK	(L I N	ROU ST	1	5=	E E		1 1 1 1 1 1	
	NO	RTHE	OUN	U EN				PEC		1 1 1 1 1			; ; ; ;	
		l   			. к	+170	)711	L.I.	3	 	, , ,		* * *	+10
						1 1 1 1-					ן 1 1 10 א א א			+57
<u>_</u>		; ; ;		R	<u>† E</u> T	<u>W 8</u>	ES	+2%	1				5 5 8 8	0
+4	t	1				1			1 1 1		L I L			-57
	·							1			1 1 1		*	
		1 1 1						+ 					 	-107
					4			+		   			: 	
							 3		, , , , ,	; ; ;=			$\frac{1}{1}$	
,		4	<b>-</b>						   	 	<b>۳</b>		; ; ; ; ;	
		1				1 1 1 1		1 1 1	1	1	l T F L		5 8 8 8	
									1	+ + + + + + + + + + + + + + + + + + + +	4       		1 5 1 7	
		- Lar =				-i		+			E E 			
· · · · · · · · · · · · · · · · · · ·			1 1 1		 				+ + + + 1	.	· - È		1 	*****
			: {					1 1 1 1		2"			: ; ;	
		, , , , , , , , , , , , , , , , , , ,	1 1 1 1 1 1 1 1 1 1 1 1 1 1 1 1 1 1 1	, , , , , ,		, , , , , , , ,				15				
			   		1	   			1 1 1 1	ROUTE	S	<u>1</u>	1 1 1 1	
				1 1 1 1 1 1							ے: پر	AAA	; ; ;	1450
		-		1 1 1	1	1			1 1 1	บ o	ŻŻ	CE VCE	1 1 1	
 1 1 1				     	1	1 1 1.				0.80	ن ا	A N	T	144(
		-ja = 	; ; ;					÷		073+90		63 ^N	+ ·	
			 	 +     	+ 					6	2.80	IZO.	+	
·			: L	F 4 F t						2	06+0	Ă,	1 1 1 1	1430
				; ;					 		201	χώ Nor	F + + + + - - - -	
<u>+</u>			-0	. 30	17					d	<u>,                                     </u>		$\frac{1}{\tau}$ ~	1420
+				1 1 1 +		1 1 1					+		: ; ; ;	
		1 1 1	1 1 1	) 1 1 1 1	t   	     				1 1 1				
	1	F	РΗ	AS	Ε	2								
·····		PR				AN	D							
UPE	RE	LE	V A	TI:	S SI	- IOWN	)†A	GF	⊀A	M	• • ¦		+ + - -	
			,	 					PS	-1	3			
			2			; ; ;	3							ΤΟΤΑ
			<u> </u>				J				4			1018

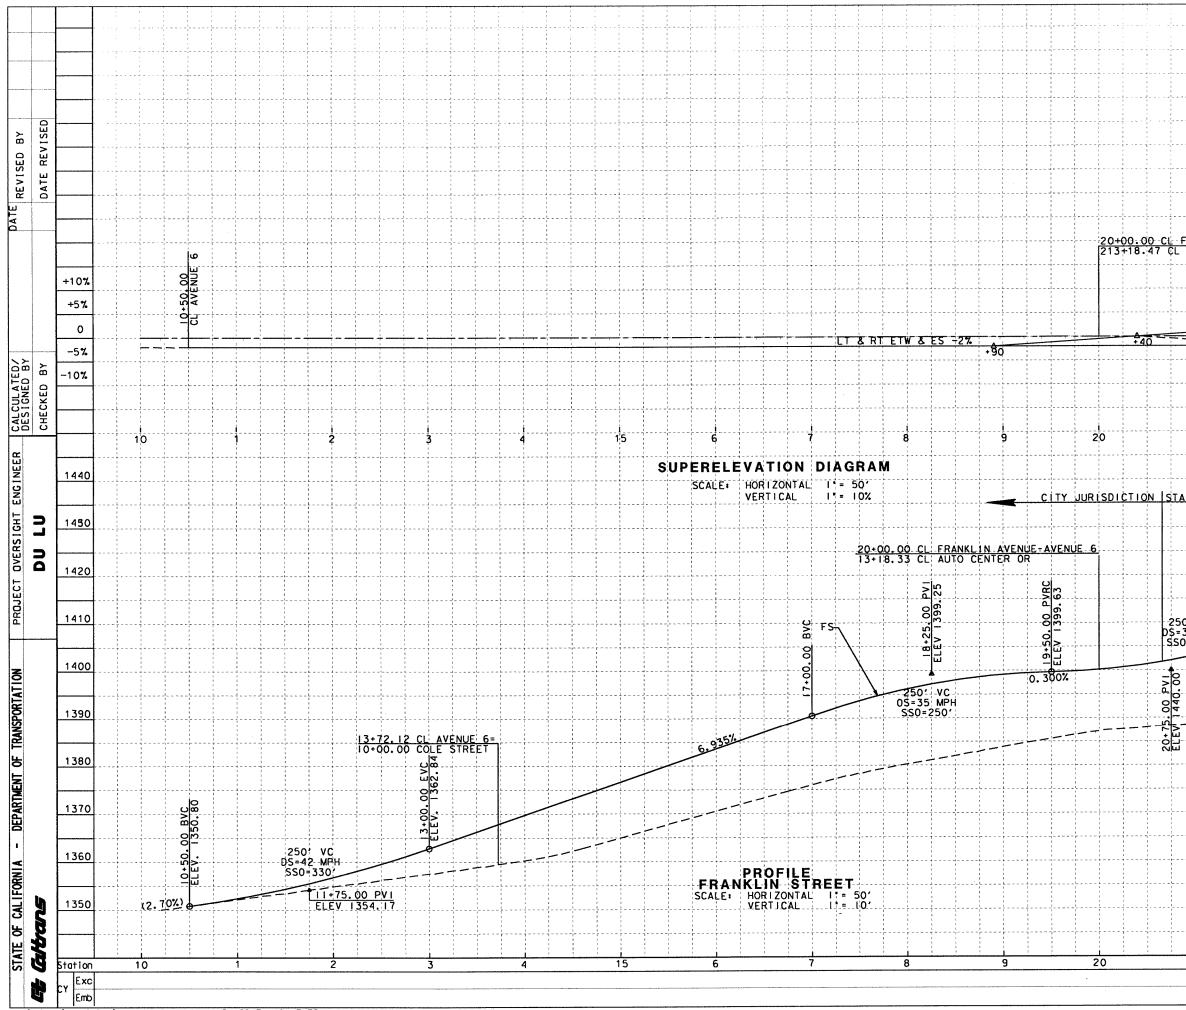


\plans\profiles\pro_14.dgn Jun. 16, 2015 10:47:56

				DIST	COL	JNTY	R	OUTE	PO	ST MILE	S IFCT	SHEET	TOTAL
				08	RI	v	1	15		.3/21		1	
					1	-	L						·
	- - - - - - - - -			REC	SISTE	RED	CIVII	ENG	INEER	REGISTER	R.S.	CHAVE	THE REAL
				RIV	/ERS	PPRO	OUNT	Ϋ́			Exp	41904 3/31/1 CIVIL	
				408	30 L8		ST.	3RD I	ISSION FLOOR				
				160 APP	96 C LE V	HIWI ALLE	ROAL	) A 923	07				
					Sto	shai shai	f Ca I nat çomr	iforr be r	respons ness of	Its of Ible f elect	ficer or th ronic	ne C	
						<u></u>		ر ارت				1	
<u>Ranki</u> Auto	IN CEN	ST TER	OR		14 BC	 	 	<u> </u>					
			t t t t		+39.5	+		SHEET		lo	. b. n. n 1 1 1 1 1	4 mn	+10%
1			1 1 1 1		22.	1	     	SEE S					+5%
							¦						0
			+9	0				23+00			1 1 1 1 1 1 1	1 7 8 . <u>8</u>	-5%
1 1 1 1 1 1 1 1 1	4					   		STA	1 1 1 1 1 1 1		i i 	$\frac{\frac{3}{7}}{\frac{1}{t}}$	-10%
- +	1 1 1 1 1 1 1 1 1 1 1 1 1 1 1 1 1 1 1					; ; ;	- 	L L				1 1 1 1 1 1 1 1 1	
-				2		 , ,	   1 						
- <del>-</del>						       	     	MATCH			. 6	1 1 1 1 1	
É (C	ALTR		) JU	RIS	DICT	ION					1 1 1		
	5				8	     	1 1 1 1	- 12			1 1 1	1 1 2 2	1450
	- -		EVC	. 56	54	       	1 1 1 1	с Г		     	t 1 7 F 	1 7 7 7 1	
	SHEE		00	140	2+39.		۶۲	SHEE			       	1 1 1 1 1	1420
. <u>t</u>	SEE		2+00	م ف ELEV	5	L		SEE					
			2	6.8	BVC	66.		23+00					1410
225	4- 5			•	в 00		)    = = = = = =     	A 23			; ; ; ;		
	STA			1 	+50.	ELEV 1411	         	STA			s L t t	$\frac{1}{1}$	1400
- L	L I R				22			LINE			1 7 1 1 1		1390
						)~     	(* * * * * * 1 1 1 1 1 1 1	MATCH LINE		;	. p = = = = = 1 1 1 1 1 1		
-	MATCH			1 1 1 1 1 1 1		     	; ; ; !	MM		: ! ! ! !	; ; ; ; ; ;		1380
	, , , , , , , , , , , , , , , , , , ,		1 1 1 1 1 1							1                   			
						; ; ; ; ;	; ;						1370
			1 1				 						
           			Ē	۲H	<u> </u>	F	2			!			1360
			PR	OF	I L E	Ē	AN	D				1 1 1	1350
ວປ	PE	κE	L E S	V A CALE		S SI	IOWN	JIA	GR				
			-				4 1 1 1		P	S-14		*	
1				2				3					TOTAL

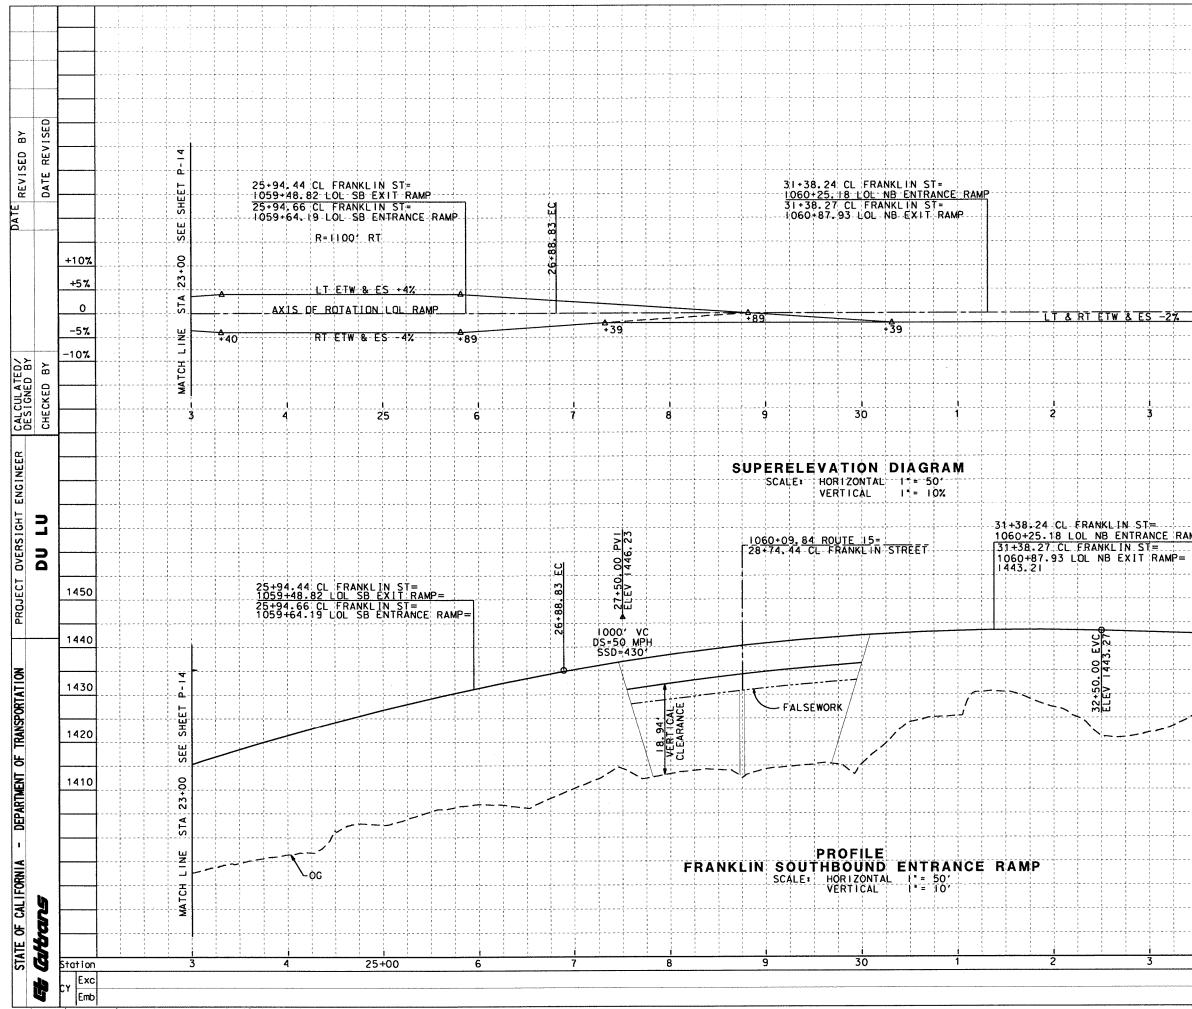


...\plans\profiles\pro_15.dgn Jun. 16, 2015 10:47:56


		<i>.,</i>	T		r	r		т			DOCT	MII		ISUEE	T TOTAL
		; ;			DIST	<u> </u>	JNTY	<u> </u>					ES JECT	No	SHEETS
	- - - -				08	RI	v	1	15		18.3	12	1.0	<u> </u>	1
	e · ! !			:	850	LISTE	RED	C 1 V I L	ENG	INFE	<u>,</u> —		P	OFESSIONA	
	, je					,,,,,,			. 2.10		•	REGATE	\$/		
													No	41904	
	¦ 	; ;	ļ		RIV	/ERS	OE C	OUNT	Y			-((*	Exp.	3/31/1 CIVIL	<u>6</u> <b>*</b> <del>  -</del>
	(       	:			408	30 L8	MON	ST,	3R0			Ň	11/2-	OF CALIF	SRIPL!
	1				SC	FNC	INF	A 92	G						
	•• • •	+			160 APP	96 C LE V	HIWI ALLE'	ROAC	923	07					
	, L #				The	a Sto	shoi	f Cal I nat	lfor be	nia c respo	nsib	s o le	ffice for t	rs or he c	
			ļ		cõr	bles	of t		lon	sheet	· · ·				
				36	+43	31		FRAN YON	KLIN	ST STES	REET	=			<b> </b>
				<u>د د</u>				- <b></b>			، بی 			1 1 1 1 - 1	+10%
															+5%
					4		     							^ ī ·	0
	<del> </del>	+						1 1 1		· · · · · · · · · · · · · · · · · · ·	<u></u> _		<del>1</del> 1	- +	
	   		1 4 1 1									; ;		- +	-5%
			, 			 	t     !	   	 			} 			-10%
	! ! !	 					   					; ; ; ;	, , , ,		
											I	1 1 1		1	
	1	4				3	5			e		1 1 1			
		+											-DR		
			4 4 4					l 					TES		
	:   							! ! !~		: : : : : :		ST	STA.		
		¦										-			
	4		1					1				ANK	CANYON		
AM	P						1	=			5	ŭ	16 CA	1	
 z		+				BV C	76	- 		Ъ	2,5(	- <del>7</del>	Um.	-+	
			1 1 1 1 1 1 1 1 1 1 1 1 1 1 1 1 1 1 1				14	 		0	44	Ē	44		
						g	-			- ộ	>	+ 43	1486 1486		1450
						35+	ELEV 144	100 S=4 SSD=	VC	н м	2.0	36+ 36	Ц Ц		
			<u>+0.5</u>	91%		(	5_/	22A-	360		5.0	2/4			1440
	1		1			1			1.50		-		-		
	+	4				<b>-</b>		8	44			/	10		1430
	·						 	50.	ELEV 1441						1430
								35	<u></u>						<b> </b>
	; ; ; ; ;											) 		- +	1420
	   											5 7 8 8 - 10 - 10 7			
	1 1 1 1						i i i					   	i	; ; ; ;	1410
													r		
	1       														
			1 4					 							1400
	   		 	) 											<b> </b>
								2	<b>.</b>						1390
	SU	PE		PR( LE	v A			A N I C		GF	2	M.			
4		₩ - " <b>3666</b> 8"	n st Minini		CALE	: A	S SF								1380
		1	4 4 1 1				, , , ,	in = 2 11 a 1 1 1		F	۶S	-1	5		
	1		1			35+	-00			6				1	TOTAL
														<u> </u>	

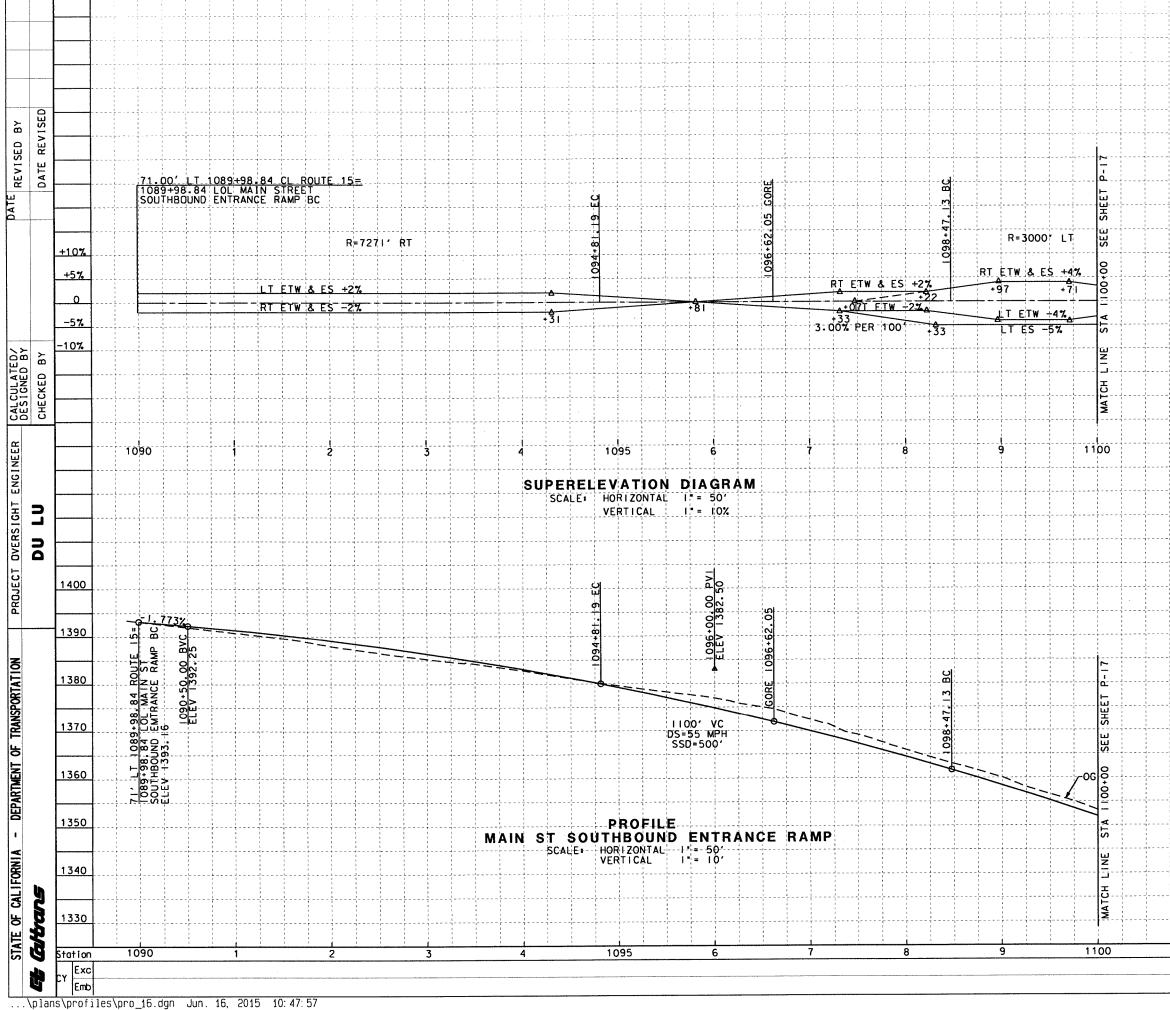

					DIST	со	JNTY	RC	UTE	T	POST OTAL	MILE	S ECT	SHEE1 NO	TOTAL
					08	RI	v		5		18.3	/21.	0		<u> </u>
							RED			INEE	3	REGISTERS	R. S.	CHAVE	E
		2 5 5 7 8 8 8			R1V TR/ 408	VERS	PPRO DE C DRTAT	OUNT ION ST,	Y COMM 3RD				Exp	S/31/1 CIVIL	6 <b>*</b>
		; ; ; ; ; ;			sc	ENG	IDE, C	RIN	G						
		; ; ; ; ; ;				LE V Sto	ALLE shal y ar of th	r, CA f Cal I not comp	923 Ifori be	07 nia c respo	nsib	s off le fo	ficer or th	s or e	
		1 1 1 1 2		1 1 1	cor	oles	óf ti	nis p	lan	sheet	•	1	1	1	
		9 1 1 1 1 1 1	4 4 1 1 1 1 1 1 1 1 1 1 1 1 1 1 1 1	t								4 5 1 1 1 1		*	+10%
~ ~ ~		+               	- 							- - 	           	- - - - -	 	- - - - - -	+5%
		- - - -	( 1 1	1 1 1 1 1 1						1 1 1 1 1 1	         	   	1 1 1 1 1 1 1 1	+ - - - -	0
				, ,,,,,,,,,,,,,,,,,,,,,,,,,,,,,,,,,								       			-5% -10%
			   				 ! ! !			4 1 1 1 1			k		. U //
			: ; ; ; ;							1 1 1 1 1 	   	+ + +   	1 1 1 <del>1</del> <del>1</del> <del>1</del> <del>1</del>	- - 	
		- - 	; ; ; ; ; ; ;							; ; ; ; ;	r 1	i i i i i	i t F F F	         	
		         	         							: : : :	i i t t	 	t t h t t t		
		         	1  1 1 1							     	f	 + + 1	L	f t t t	
							 			1 1 1 1 1 1 1 1 1 1 1 1 1 1 1 1 1 1 1		1 1 1 1 1 1 1 1 1	r 1 1 1 1 1		
		1 1 1 <del>1</del>								- - -  -	t 1 1 1	; ; ; ; ; ; ;	1 1 1 1 1 1 1 1 1	i i i i i	
		       	       		L		     	f F=		       	; 4 ; ;	r 1 1 1 2		1 1 1	1.400
	 	1 	1 7 1 1 1 1								5 1 1 1				1400
~			9	1 1 2 1 2 2 2 2 2 2 2 2 2 2 2 2 2 2 2 2			1							*	1390
	,             	e 1 1 4 m u u u u 1 e	1       	1 1 2 1 1 1			1   	(   		i           	- - - - - - - - - - - - - - - - - - -			   	
	1 1 1 1 1	1 1 1 1 1		1 4 1 1 4 3			; ; ; ; ; ; ;			1           	   				1380
	1 	1 1 1 1 1 1 1								1 7 1 1 1 4					1370
	     			1 1 1 1 1 1 1 1 1 1 1 1 1 1 1 1 1 1 1	L					t t f f				1	
	i T L			1 1 2 1 1	       			 		1 1 1 1 1 1  1	i 1 1 1 1			1 1 1 1 1 1 1 1 1 1 1 1 1 1 1 1 1 1 1	1360
	, 1 1 1 1 1 1		 	1  -  -  -  -  -  -  -			- - - - -			; ; ; ; ; ;				1 1 1 1 1 1 1	1750
	1 	1 1 1 1 1 1 1		  = = = = = = 1 	k k l l			1       		t + 1 t 1	1 ! !		:  : :		1350
	 1 1 1 1 1 1 1	+		F	) H	AS	E	2	<b>`</b>						1340
. (	SU	ΡE	RE	LE			S SH		) I A	GF	<b>A</b>	M		; ; ;	
		- - - - - - - - - - - -					·····			i.	1	-16	 		1330
	<u>.</u>	1					1				1	<u> </u>			TOTAL
										<u> </u>					

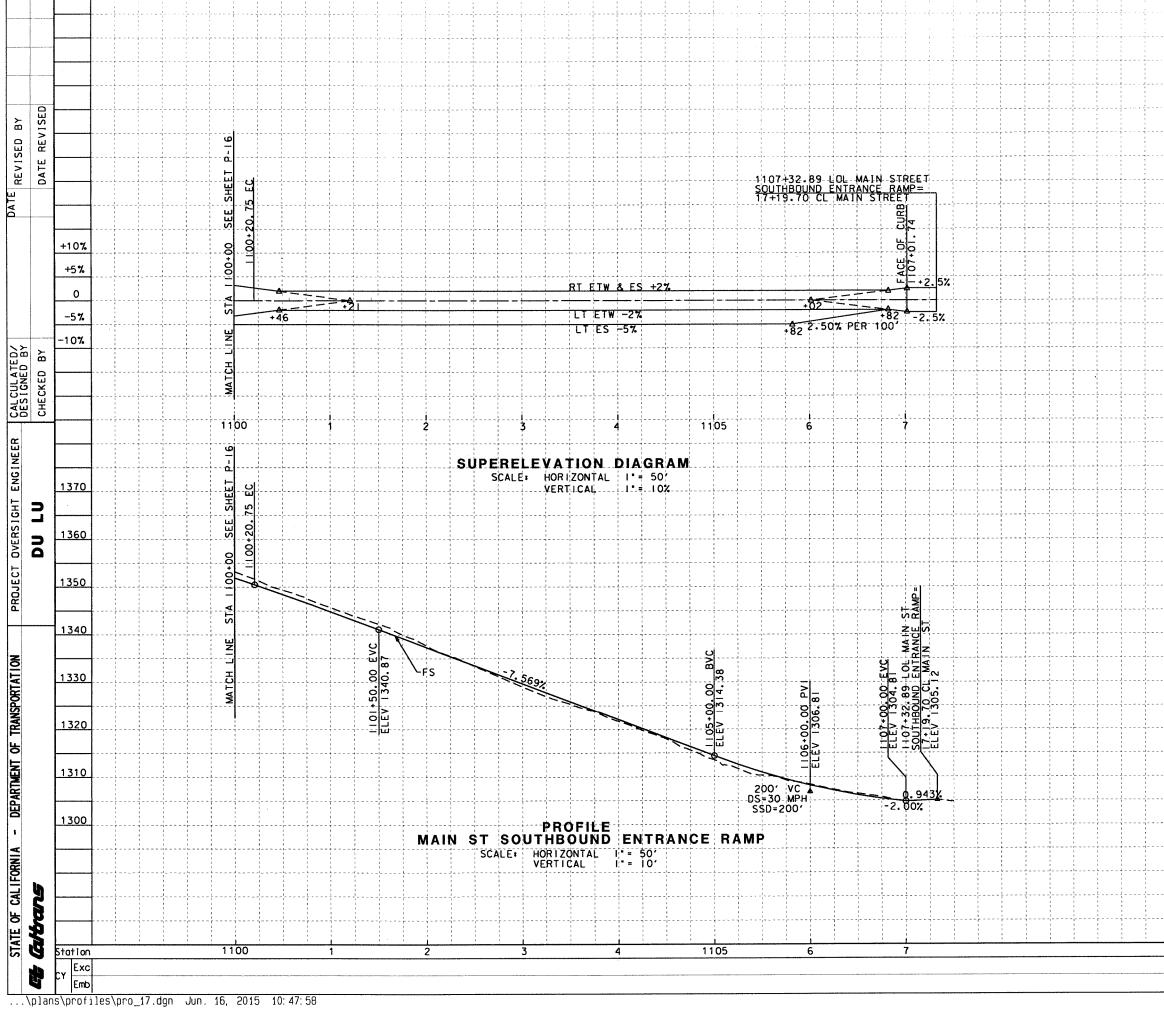


				DIST	COL	JNTY	RC	DUTE	T	POST	MILE	S ECT	SHEET	TOTAL SHEETS
	1 1 1 1 1 1 1 1 1 1 1 1 1 1 1 1 1 1 1			08	Ri	v		15			/21.			
	· · · · · · · · · · · · · · · · · · ·			REG	ISTE	RED	CIVIL	. ENG	INEE	R	REGISTERS	PR01	CHAVE	E
	 			R I V TRA 408	NSPC	DE C DE C DRTAT MON DE, C	OUNT ION ST,	Y COMM 3RD	ISSIC	NC F	-11*1	Exp	S/31/1	<u>6</u> */-
	1             			SC	ENG 96 C	INE	RIN	G						
L	; ; ; ; ;				LE V Sto	HIWI ALLE shoi y or of ti	f Cal	Ifor be		nsib	s off le fo	icer or th	s or e	
			1 1		bles	of ti	nis p	lan	sheet				: :	
		   	4 1 1 1 10							 	1     			
		; } 1 }	4						i i i r	, , , , , , , , , , , , , , , , , , , ,	     	1 6 7 5. 1	1 4 a o o o o o 1 1 1	+10%
		- - - -					<i>-</i>	( 		   #   	l f r	1 1 1 1	1 1 1 1 1	+5%
	1 	1 1 1 1	~~~~				'-				, , , , , , , , ,	- 	; ; ;	0
	4 4 1 1 1	    = = = = =       						, , ,	•		l       		         	-5%
		J 1 1 1 1 1 1 1 1							+ ~ ~     		1964 - M. M. M. M. 19 19 19 19	ы – н л – 1 1 1 1	4	-10%
4 1 1 1 1	 							L   	     	       	l	6 1 1 1		
	1								† 1 1 1	2 1 1 1	j , , ,	7 ( ) (	7	
	+	4 ~ ~ ~ ~ ~ ~       								i 1 1 1	4	r - ~ ~ - F I I		
	4 - 4 - 4	4 1 1 1	I						4 t t	1	1 1 1 1	L r r	*	
<b>L</b>		/       	t						£	1	f e t t t t t t t t	L		1370
					•				       	 	1 1 1 1 1	 	- 	
		   1   	5 5						 	, ,	r r r r r	р Калана Г Г	1	1360
+	+	· · · · ·		4 4 4 					L A	f k =	r 	           		1350
		: 							( t t t t	, 1 1 1 1	1 1 1 1 1	 	; ; ; ;	
· · · · · · · · · · ·	; ; ; ; ; ; ; ;	1 1 1 1 1 1 1	 	; ; ; ; ; ; ; ; ; ; ; ; ; ; ; ; ; ; ;					, , , , , , , , , , , , , , , , , , ,	1 1 1 1 1 1 1 1 1	* * * * * * *	1 1 1 1 1 1 1 1 1 1 1 1 1 1		1340
	8 8 8 8 8 8 8 8 8 8 8 8 8 8 8	 		1					1 1 2 1 1 1 1 1		1 5 6 7 8 8 8 8 6 8 8 8 8 8 8 8 8 8 8 8 8 8	t i t t t t t		1330
	1 1 1 1 1 1 1 1 1									1 1 1 1 1 1 1 1 1 1		F		1320
	4 					 					· · · · · · · · · · · · · · · · · · ·	- - - - - - -		1310
		1 1 1 1 1							- - - - - - -					1 300
				. 1   4   1   1   1		1 1 1 1					   	, , , ,		 
								h	       	     	   	4 5 1 1 1 1 1 1 1 1 1 1 1 1 1 1 1 1 1 1	           	
SU	ΡE	RE	PRO	VA	TI	ON		) I A	GF	AI	M		; ; ; ;	
			S	CALE	: A	s sf	UWN	1 1 1 			-17	¦	   	
	1	1				   	l   	1   		3	1/	1	/     	TOTAL
	-													

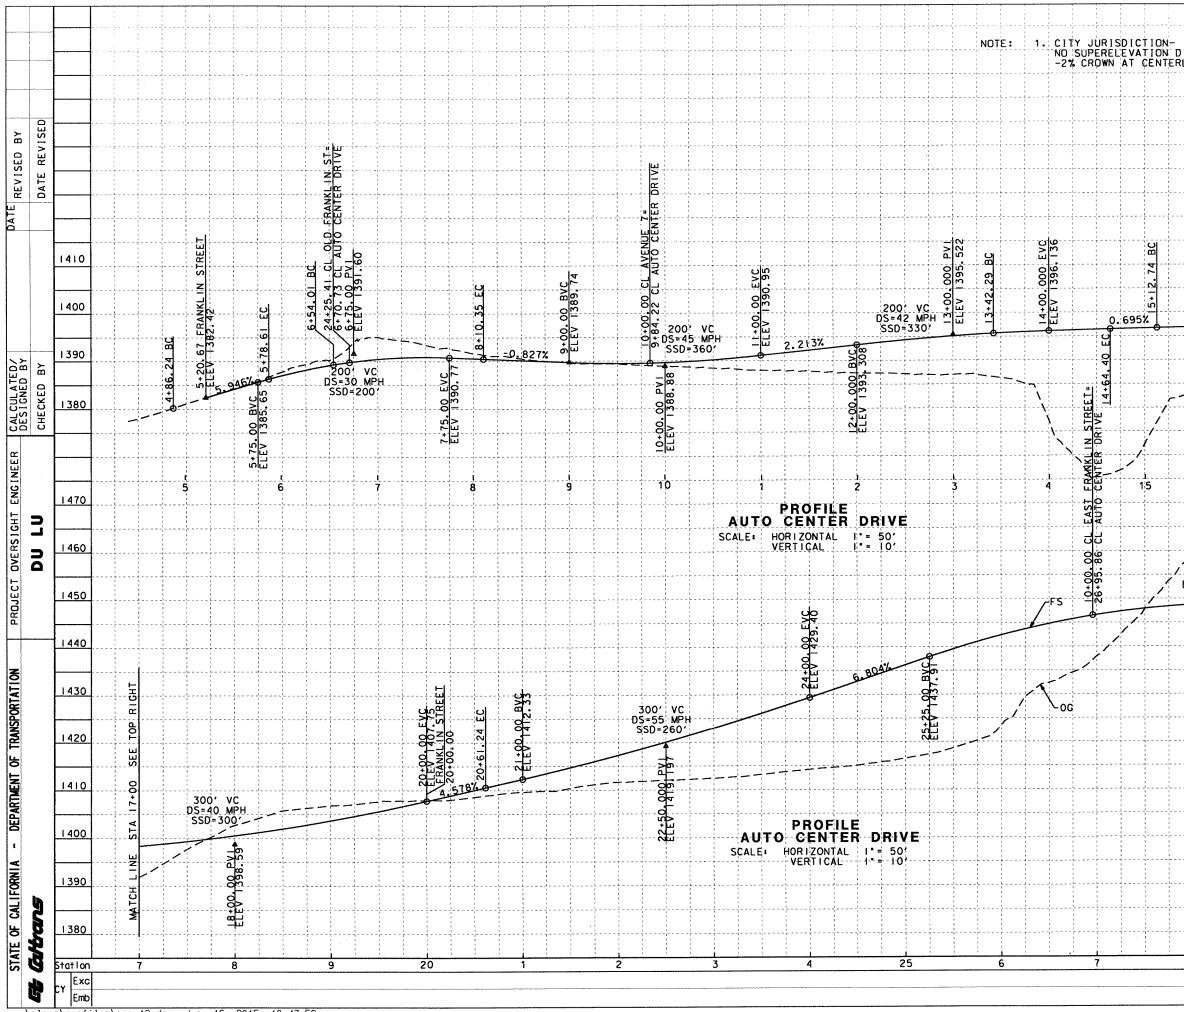


...\plans\profiles\pro_18.dgn Jun. 16, 2015 10:47:58


	DIST	cou	JNTY	RC	UTE	PC TOT	ST MIL	ES	SHEE	TOTAL
	08	RI	v		5		3.3/2			
AGRAM. INE.		ANS A	PPROV DE C	VAL D	ATE Y COMM	ISSION	* REGAR	R. S. No Exp	CHAVE 41904 3/31/1 CIVIL F CAL	
	RIV		DE, C	A 92	501 C	FLOOR				
		96 C	HIWI	ROAD	923	07	Its o	flcer	5.00	
· · · · · · · · · · · · · · · · · · ·		ents curac pies	sholl y or of th	comp 115 p	be r leter lan s	07 respons ness of sheet.	sible felec	for th tronic	10 >	r
95		1 1 1 1 1 1 1 1 1	0	י י ר ר	, , , , , , , , , , , , , , , , , , ,					
10.00 BV(	 	* * * * * * * * * * * * * *	STA 17+00 OM LEFT		, , , , , , , , , , , , , , , , , , ,			·	- - - - - - - - - - - - - - - - - - -	1410
ELEV		4 4 1 1 1 1 1 1	NE BOT T	               	2 4 4 4 4 4 4 4 6 6				1 1 1 1 1 1 1	1400
			MATCH LI	•	4 3 3 4 3 3 4 3 4 3 4 3 4 3 4 3 4 3 4 3			·	1	1390
6										1380
00 PV1 460.02					1 4 4 7 7 8 8 8 8 8 8 8 8 8 8 8 8 8 8 8 8			61		1470
ZBERO					2 2 3 3 3 3 3 4 5 6 8 8 8 8 8 8 8 8 8 8 8 8 8 8 8 8 8 8		1 	SHEET P-	E I I I I I I I I I I I I I I I I I I I	1460
650' VC \$=35 MPH 5SD=250'		29+36.85			, 1 1 1 1 1 1 1 1 1 1 1 1 1 1 1 1 1 1 1			SEE	1 1 1 1 1 1 1	1450
· · · · · · · · · · · · · · · · · · ·		<u>т</u> ө	<u> </u>					31+00		
		*						STA 3		1440
		 					~		t t t t t t	1430
					1 1 1 1 1 1 1 1 1 1 1 1 1 1 1 1 1 1 1			MATCH LINE		1420
							· • • • • • • • • • • • • • • • • • • •			1410
						·				1 400
PR	PH OF	A S I L F	E E	2 \ N	D	·				1390
SUPERELE		\T	ON	D	<b>A</b> 10	L I I	ам S-1	8		1380
8	9	1	1	3	0			1	1	ΤΟΤΑΙ

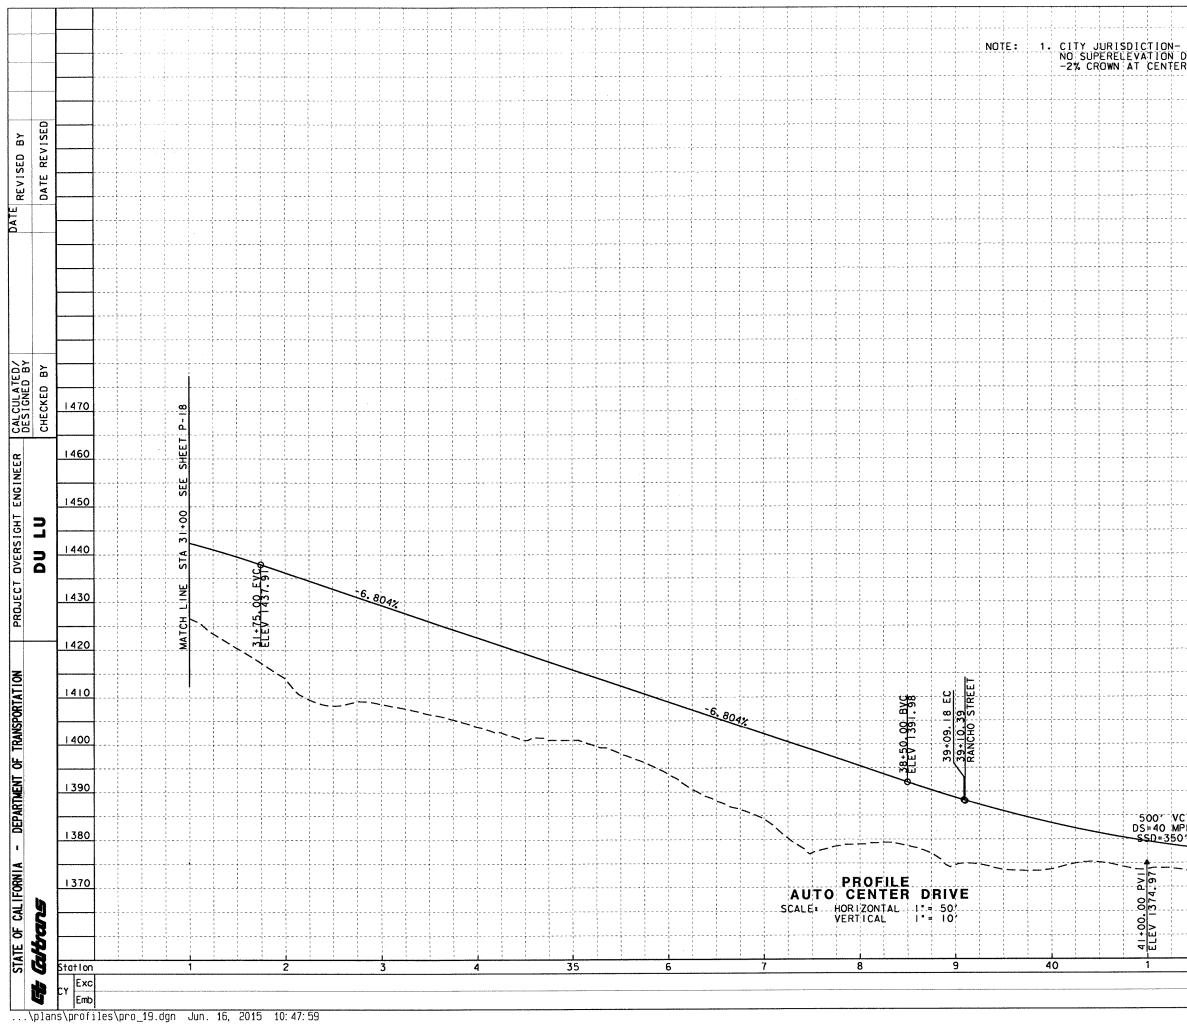

		DIST	COUNTY	ROUTE		PROJECT	SHEET NO	SHEET
		08	Riv	15	18.3	3/21.0	<u> </u>	<u> </u>
AGRAM		REG	ISTERED C	IVIL ENG	INEER	R. S.	CHAVE	E
			NS APPROV				41904	
		TRA 408 RIV	NSPORTAT	ION COMM ST, 3RD A 92501		SHE	CALIFO	
		SC   609   APP	ENGINEE 96 CHIWI LE VALLEY state of onts shall uracy or les of th	RING ROAD , CA 923	07			
			state of ints shall uracy or les of th	Callfari nat be i completei	nic or it responsib ness of e speet.	is officer le for the lectronic	s or e	
						2 5 1 t 2 i 5 t	1	
				1			1	
· · · · · · · · · · · · · · · · · · ·				1 1 1 1				
							1 1 1 1	
				·			1 1 1 1	
						1 1 1 1 1 1 1 1 1 1	1 1 1 4	
		: I I I I I I I I I I I I I I I I I I I		,		• • • • • • • • • • • • • • • • • • •	; ; ;	
				<u>t</u>			; ; ;	1470
		1 5 1 5 1 1 1 1 1 1 1 1 1 1 1 1 1 1 1 1						
						1 1 1 1 1 1 1 1 1 1 1 1 1 1 1 1 1 1 1 1		1460
	<del>1</del>		1 1 1 1 1 1 1 1 1 1 1 1 1 1 1 1 1 1 1 1			1   1   1   1   1   1   1   1   1   1		
				·			1 7 7	1450
		<del>-</del> +					, , , ,	
						1 1 1 1 1 1 1 1 1 1 1 1 1 1 1 1 1 1 1		1440
				·				
		$ \frac{1}{4} \frac{1}{1}$					1 1 1 1 1 1 1	1430
		+		····.				
		+ +		·			1 1 1 1 1 1 1 1 1	1420
				· · · · · · · · · · · · · · · · ·			<u>*</u>	
							1 1 1 1 1	1410
· <del> </del>   				·				1400
· · · · · · · · · · · · · · · · · · ·		+				ę	наланын 1 1 1	1400
		REE I	6. 14 6. 14	EVC 22		PV1 510 STIN		1390
		62 1 S	15 13	<u> 376</u>		89 1376 1376	<u>.</u>	
1		<u>42+61</u> RUPAR	E 43	<u>ξ+50</u>		4+36 4TCH	1	1380
			<u>ل</u> م س		0.500%	- 4 		
			<u>SE</u>	2				1370
SUP	P EREL	ROFI EVA	TION	ND DIA	GRA	Μ		
· · · · · · · · · · · · · · · · · · ·		SCALE	: AS SH	OWN		-19		
	2		3	1	4	13		TOTA
	<u> </u>		5					TOTA

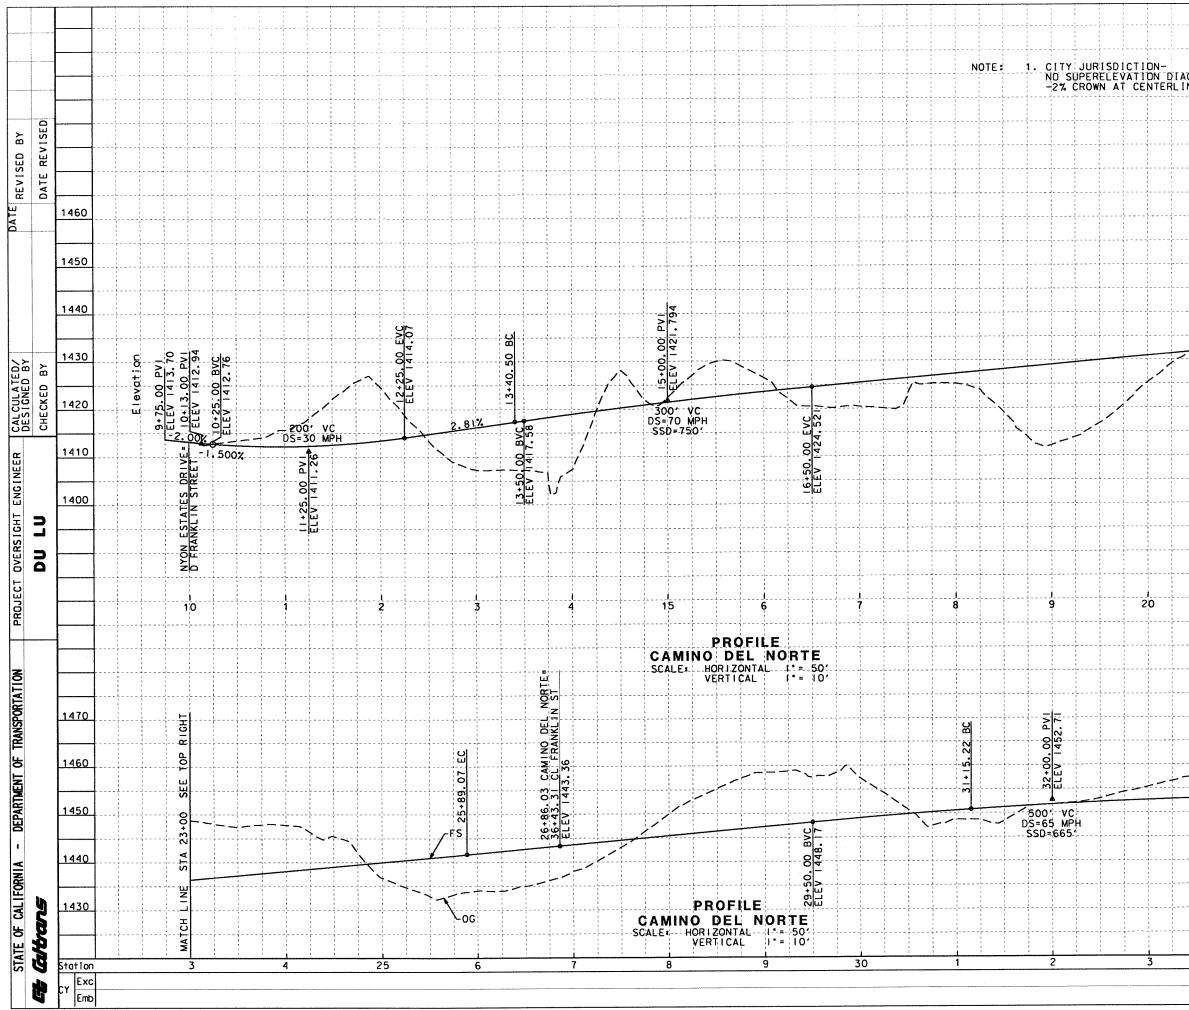

				DIST	COL	JNTY	RC	DUTE	POST TOTAL	MILES PROJECT	SHEE1 NO	SHEET
1 <del>1</del> 1 1 1 1 1 1				08	RI	v		15	18.3	/21.0		<u> </u>
RAM. E.				PLA	NS A	PPRO	VAL D			R.S	ESSIONA . CHAVE 41904 3/31/1	 [12]
				TRA 408 R I V	NSPO O LE ERS	DRTA EMON IDE, (	CA 92	COMMIS 3RD FL 501	7 o or 1ts sponsib ss of e eet.	SIG	CIVIL F CALIF	/~//
					les	y or of t	comp his p	letene	ess of el	ectronic	2	
	61 EC		I. 70 BC			: : : : : : : : : : : : : : : : : : :			1 1 23+00 LEFT			1450
	20+89.61		21+5	-	<u>, ^ '</u>	 	818%		NE STA BOTTOM			1440
						               			MATCH LI SEE	1 1 1 1 1 1 1 1 1 1 1 1 1 1 1 1 1 1 1		1430
				· +           								1420
							,					1410
						1 1 1 1 1 1 1 1 1 1 1 1 1						1400
				4 4 4 4 4 4 1 1 1 1 1			1 1 1 1 1 1 1 1 1 1 1 1 1 1					
				1 1 1 1 1 1 1 1 1 1 1 1 1 1 1 1 1 1 1		2	1 1 1 1 1 1 1 1 1 1 1 1 1 1 1 1 1 1 1		3			
							k F F I I I I I I I I I I I I I I I I I		L P-21	1 1 1 1 1 1 1 1 1	1 1 1 1 1 1 1 1 1 1 1 1 1 1 1 1 1 1 1	
									SEÉ SHÉET			1470
									36+00			1460
									L INE STA			1450
<u>34</u> El	+50. EV		EVC . 46 F	PH/	AS	E	2		MATCH L	 	- 1	1440
SUI	PE	RE	LE	VA	TI	10	AN NE HOWN	)   A   (	GRAI	6 8 8		1430
	     	i	1 , 1 1 ,			1	1		PS	-20		
	4	1				35			6			TOTA

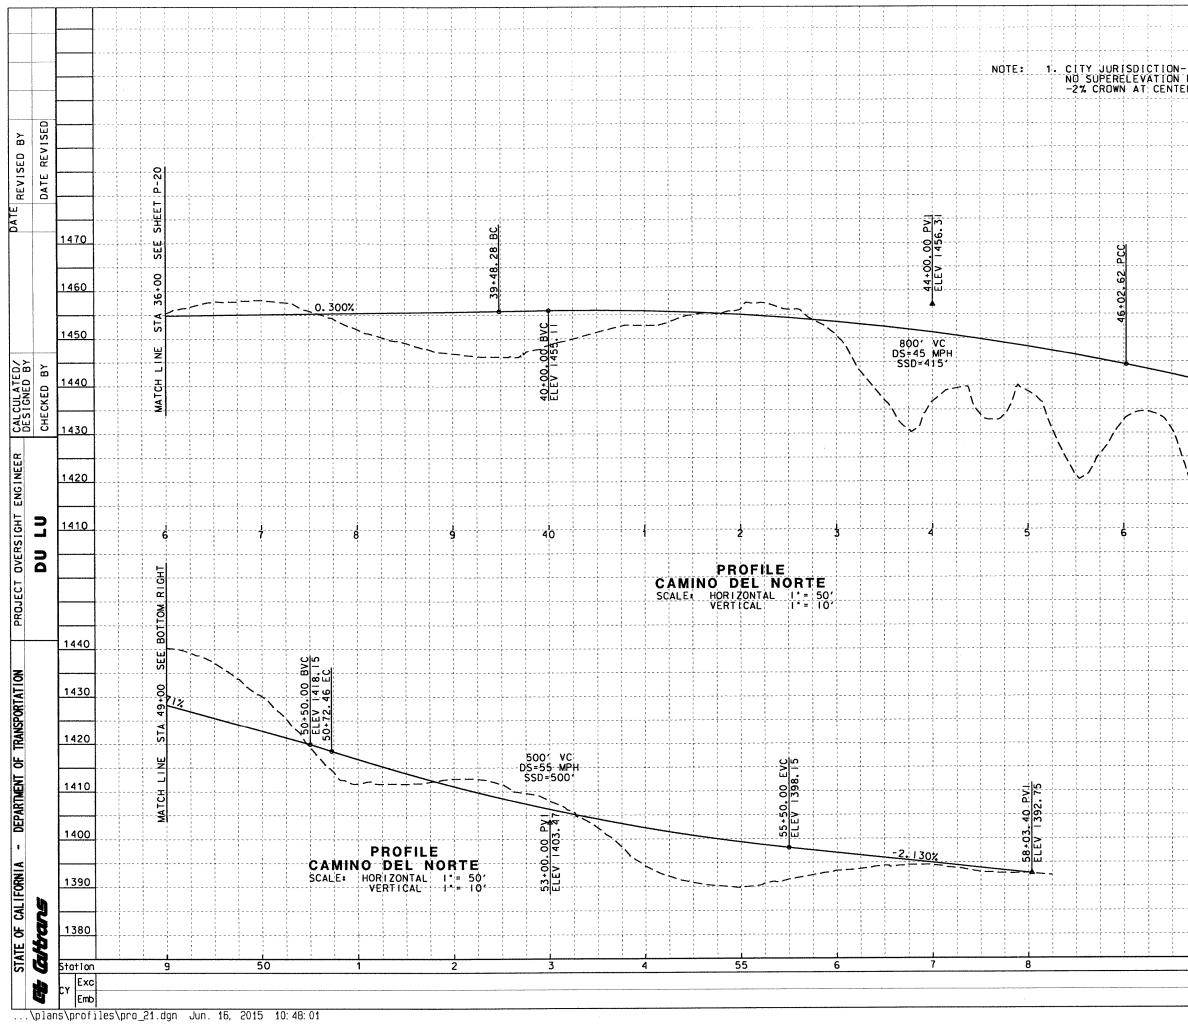

		DIST	COUNTY	ROL	JTE	POST TOTAL	MILES PROJECT	SHEET NO	TOTAL
		08	Riv	<u> </u>	5	18.3	/21.0	 	
A.		REG	ISTERED	CIVIL	ENGIN	NEER	R. S.	CHAVE	
		RIV TRA	ERSIDE (	COUNTY	OMMIS		* Exp.	3/31/11	
		RIV SC	ERSIDE,	CA 925	01			CALIFO	
		APP The oge	E VALLE Stote o nts shal	Y, CA f Coll I not	9230 forni be re	7 a or it: sponsib	s officer le for th	s or le	
			tes of t	his pi	on sh	eet.	IBCTFOILIC	L 5 1	1470
					+		 	*	
					HI	5	1 		1460
									1450
1 1 1 1 1 1 1 1					1	1 1	1 4 4 5 1 1 1 1		
				· - ·			1 	- - - -	1440
		00 EVC	432.83					+	1430
$\Lambda$	-06	8+00.(	- - - - -			; ;	1 4 1 1 1 1		1420
, 1 		4 N 7 N 8							1410
	1 4 -1			· · · · · · · · · · · · · · · · · · ·			 		1400
$\frac{1}{1}$						, , , , , ,	1 1 1 1 1 1		
									1440
									1430
1 1 5 5 4 6 6 7 8 8 8 8 9							· · · · · · · · · · · · · · · · · · ·		1420
									1410
			· · · · · · · · · · · · · · · · · · ·		+				1400
	PR	DFI	LE	ANC	)				1390
EKE	S S	V A CALE	: AS SI	IOWN	+A (	r		1 1 1 1 1 1 1 1 1 1 1 1 1 1 1 1 1 1 1	1380
- i -									
				PLANS APPRO REGISTERED A PLANS APPRO RIVERSIDE ( TRANSPORTAN 4080 LEWAN RIVERSIDE, ( SC ENGINE 16096 CHIWI APPLE VALLE The Stote o ogents shall occuracy of t SC ENGINE 16096 CHIWI APPLE VALLE The Stote o ogents shall SC ENGINE 16096 CHIWI APPLE VALLE The Stote o ogents shall SC ENGINE 16096 CHIWI APPLE VALLE PROFILE ERELE VA TION	08       Riv       I         REGISTERED CIVIL       REGISTERED CIVIL         PLANS APPROVAL DA         RIVERSIDE COUNTY         TRANSPORTATION         GOBO LEMON ST, 3         RIVERSIDE, CA 925         SC ENGINEERING         GOBORT STOTE OF COUNTY         GOBORT STOTE OF CONTOC         GOBORT STOTE OF CONTOC         COULTOCY OF COMPLEXATION         COULTOCY OF COMPLEXATION <td>08     RIV     15       REGISTERED CIVIL ENGIN     REGISTERED CIVIL ENGIN       PLANS APPROVAL DATE       RIVERSIDE COUNTY       TRANSPORTATION COMMIS       4080 LEMON ST. 3RD FI       RIVERSIDE, CA 92501       SC ENGINEERING       16096 CHIWI ROAD       APPLE VALLEY, CA 92301       The Stote of Collforning       006 COLLES OF THIS DION ST       007       008       009       000       000       <td>08     RIV     15     18.3       REGISTERED CIVIL ENGINEER     REGISTERED CIVIL ENGINEER       PLANS APPROVAL DATE       RIVERSIDE COUNTY       TRANSPORTATION COMMISSION       4080       LEWON ST, 300 FLOOR       RIVERSIDE, CA 92501       SC ENGINEERING       Apple VALLEY, CA 92307       The Stote of Collfornilo or Iff       accuracy or completeness of b       accuracy or completenes   &lt;</td><td>08     R1v     15     18.3/21.0       REGISTERED CIVIL ENGINEER     R.S.       PLANS APPROVAL DATE     R.S.       PLANS APPROVAL DATE     R.S.       RIVERSIDE COUNTY     R.S.       ROBOLEMON ST. 3RD FLOOR     R.S.       RIVERSIDE COUNTY     R.S.       RIVERSIDE CA 92501     RIVERSIDE COUNTY       RIVERSIDE COUNTY     R.S.       RIVERSIDE COUNTY     RIVERSIDE COUNTY       RIVERSIDE COUNTY     RIVE</td><td>08       RIV       15       18.3/21.0         REGISTERED CIVIL ENGINEER         REGISTERED CIVIL ENGINEER         REGISTERED CIVIL ENGINEER         RIVERSION COMMISSION         RIVERSION COMMISSION         RIVERSIDE COUNTY         RIVERSIDE COUNTY</td></td>	08     RIV     15       REGISTERED CIVIL ENGIN     REGISTERED CIVIL ENGIN       PLANS APPROVAL DATE       RIVERSIDE COUNTY       TRANSPORTATION COMMIS       4080 LEMON ST. 3RD FI       RIVERSIDE, CA 92501       SC ENGINEERING       16096 CHIWI ROAD       APPLE VALLEY, CA 92301       The Stote of Collforning       006 COLLES OF THIS DION ST       007       008       009       000       000       <td>08     RIV     15     18.3       REGISTERED CIVIL ENGINEER     REGISTERED CIVIL ENGINEER       PLANS APPROVAL DATE       RIVERSIDE COUNTY       TRANSPORTATION COMMISSION       4080       LEWON ST, 300 FLOOR       RIVERSIDE, CA 92501       SC ENGINEERING       Apple VALLEY, CA 92307       The Stote of Collfornilo or Iff       accuracy or completeness of b       accuracy or completenes   &lt;</td> <td>08     R1v     15     18.3/21.0       REGISTERED CIVIL ENGINEER     R.S.       PLANS APPROVAL DATE     R.S.       PLANS APPROVAL DATE     R.S.       RIVERSIDE COUNTY     R.S.       ROBOLEMON ST. 3RD FLOOR     R.S.       RIVERSIDE COUNTY     R.S.       RIVERSIDE CA 92501     RIVERSIDE COUNTY       RIVERSIDE COUNTY     R.S.       RIVERSIDE COUNTY     RIVERSIDE COUNTY       RIVERSIDE COUNTY     RIVE</td> <td>08       RIV       15       18.3/21.0         REGISTERED CIVIL ENGINEER         REGISTERED CIVIL ENGINEER         REGISTERED CIVIL ENGINEER         RIVERSION COMMISSION         RIVERSION COMMISSION         RIVERSIDE COUNTY         RIVERSIDE COUNTY</td>	08     RIV     15     18.3       REGISTERED CIVIL ENGINEER     REGISTERED CIVIL ENGINEER       PLANS APPROVAL DATE       RIVERSIDE COUNTY       TRANSPORTATION COMMISSION       4080       LEWON ST, 300 FLOOR       RIVERSIDE, CA 92501       SC ENGINEERING       Apple VALLEY, CA 92307       The Stote of Collfornilo or Iff       accuracy or completeness of b       accuracy or completenes   <	08     R1v     15     18.3/21.0       REGISTERED CIVIL ENGINEER     R.S.       PLANS APPROVAL DATE     R.S.       PLANS APPROVAL DATE     R.S.       RIVERSIDE COUNTY     R.S.       ROBOLEMON ST. 3RD FLOOR     R.S.       RIVERSIDE COUNTY     R.S.       RIVERSIDE CA 92501     RIVERSIDE COUNTY       RIVERSIDE COUNTY     R.S.       RIVERSIDE COUNTY     RIVERSIDE COUNTY       RIVERSIDE COUNTY     RIVE	08       RIV       15       18.3/21.0         REGISTERED CIVIL ENGINEER         REGISTERED CIVIL ENGINEER         REGISTERED CIVIL ENGINEER         RIVERSION COMMISSION         RIVERSION COMMISSION         RIVERSIDE COUNTY         RIVERSIDE COUNTY